

L. LANGEVIN C.B., K.C.M.G.

Minister of Public Works.


GEODETIC LEVELLING,
LAKE CHAMPLAIN to tide water ST LAWRENCE.

N° VI

SECTION N° 3,
RIVER RICHELIEU — ST HILAIRE TO SOREL.

Profile of navigable channel.

R. Steckel, Engineer in charge
See Report dated August 26, 1885.

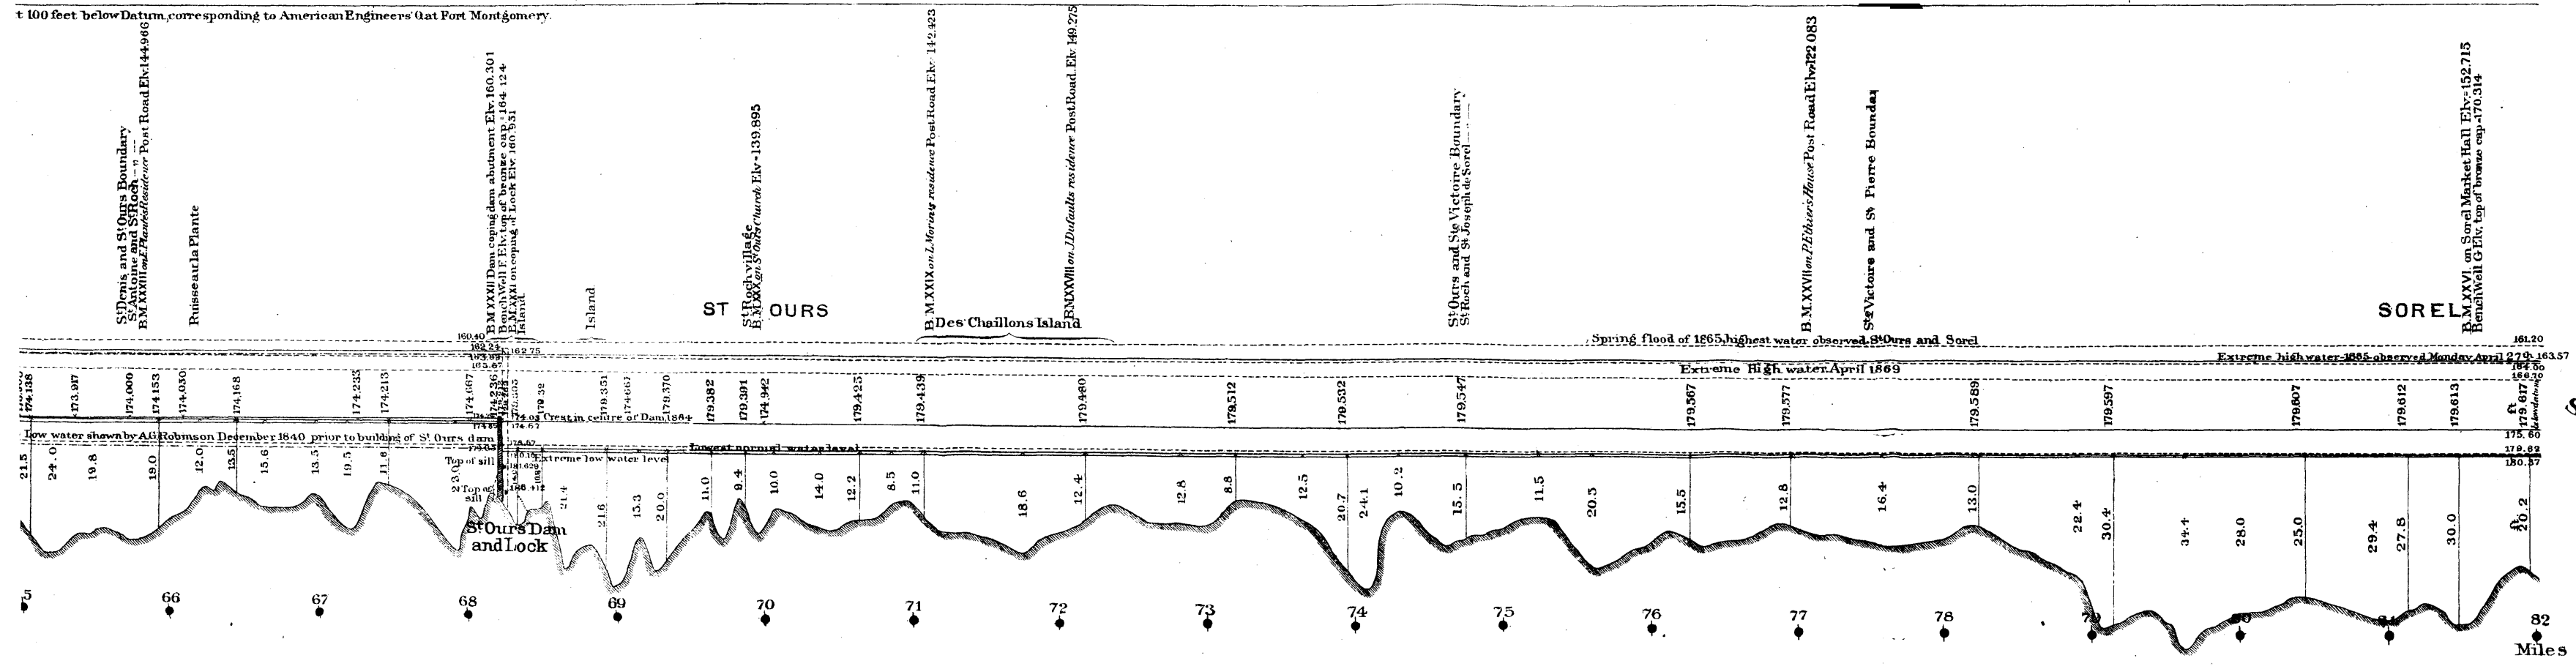

RIVER
ST LAWRENCE