


POST OFFICE, CUSTOMS, AND INLAND REVENUE OFFICES
— VICTORIA, B. C. —

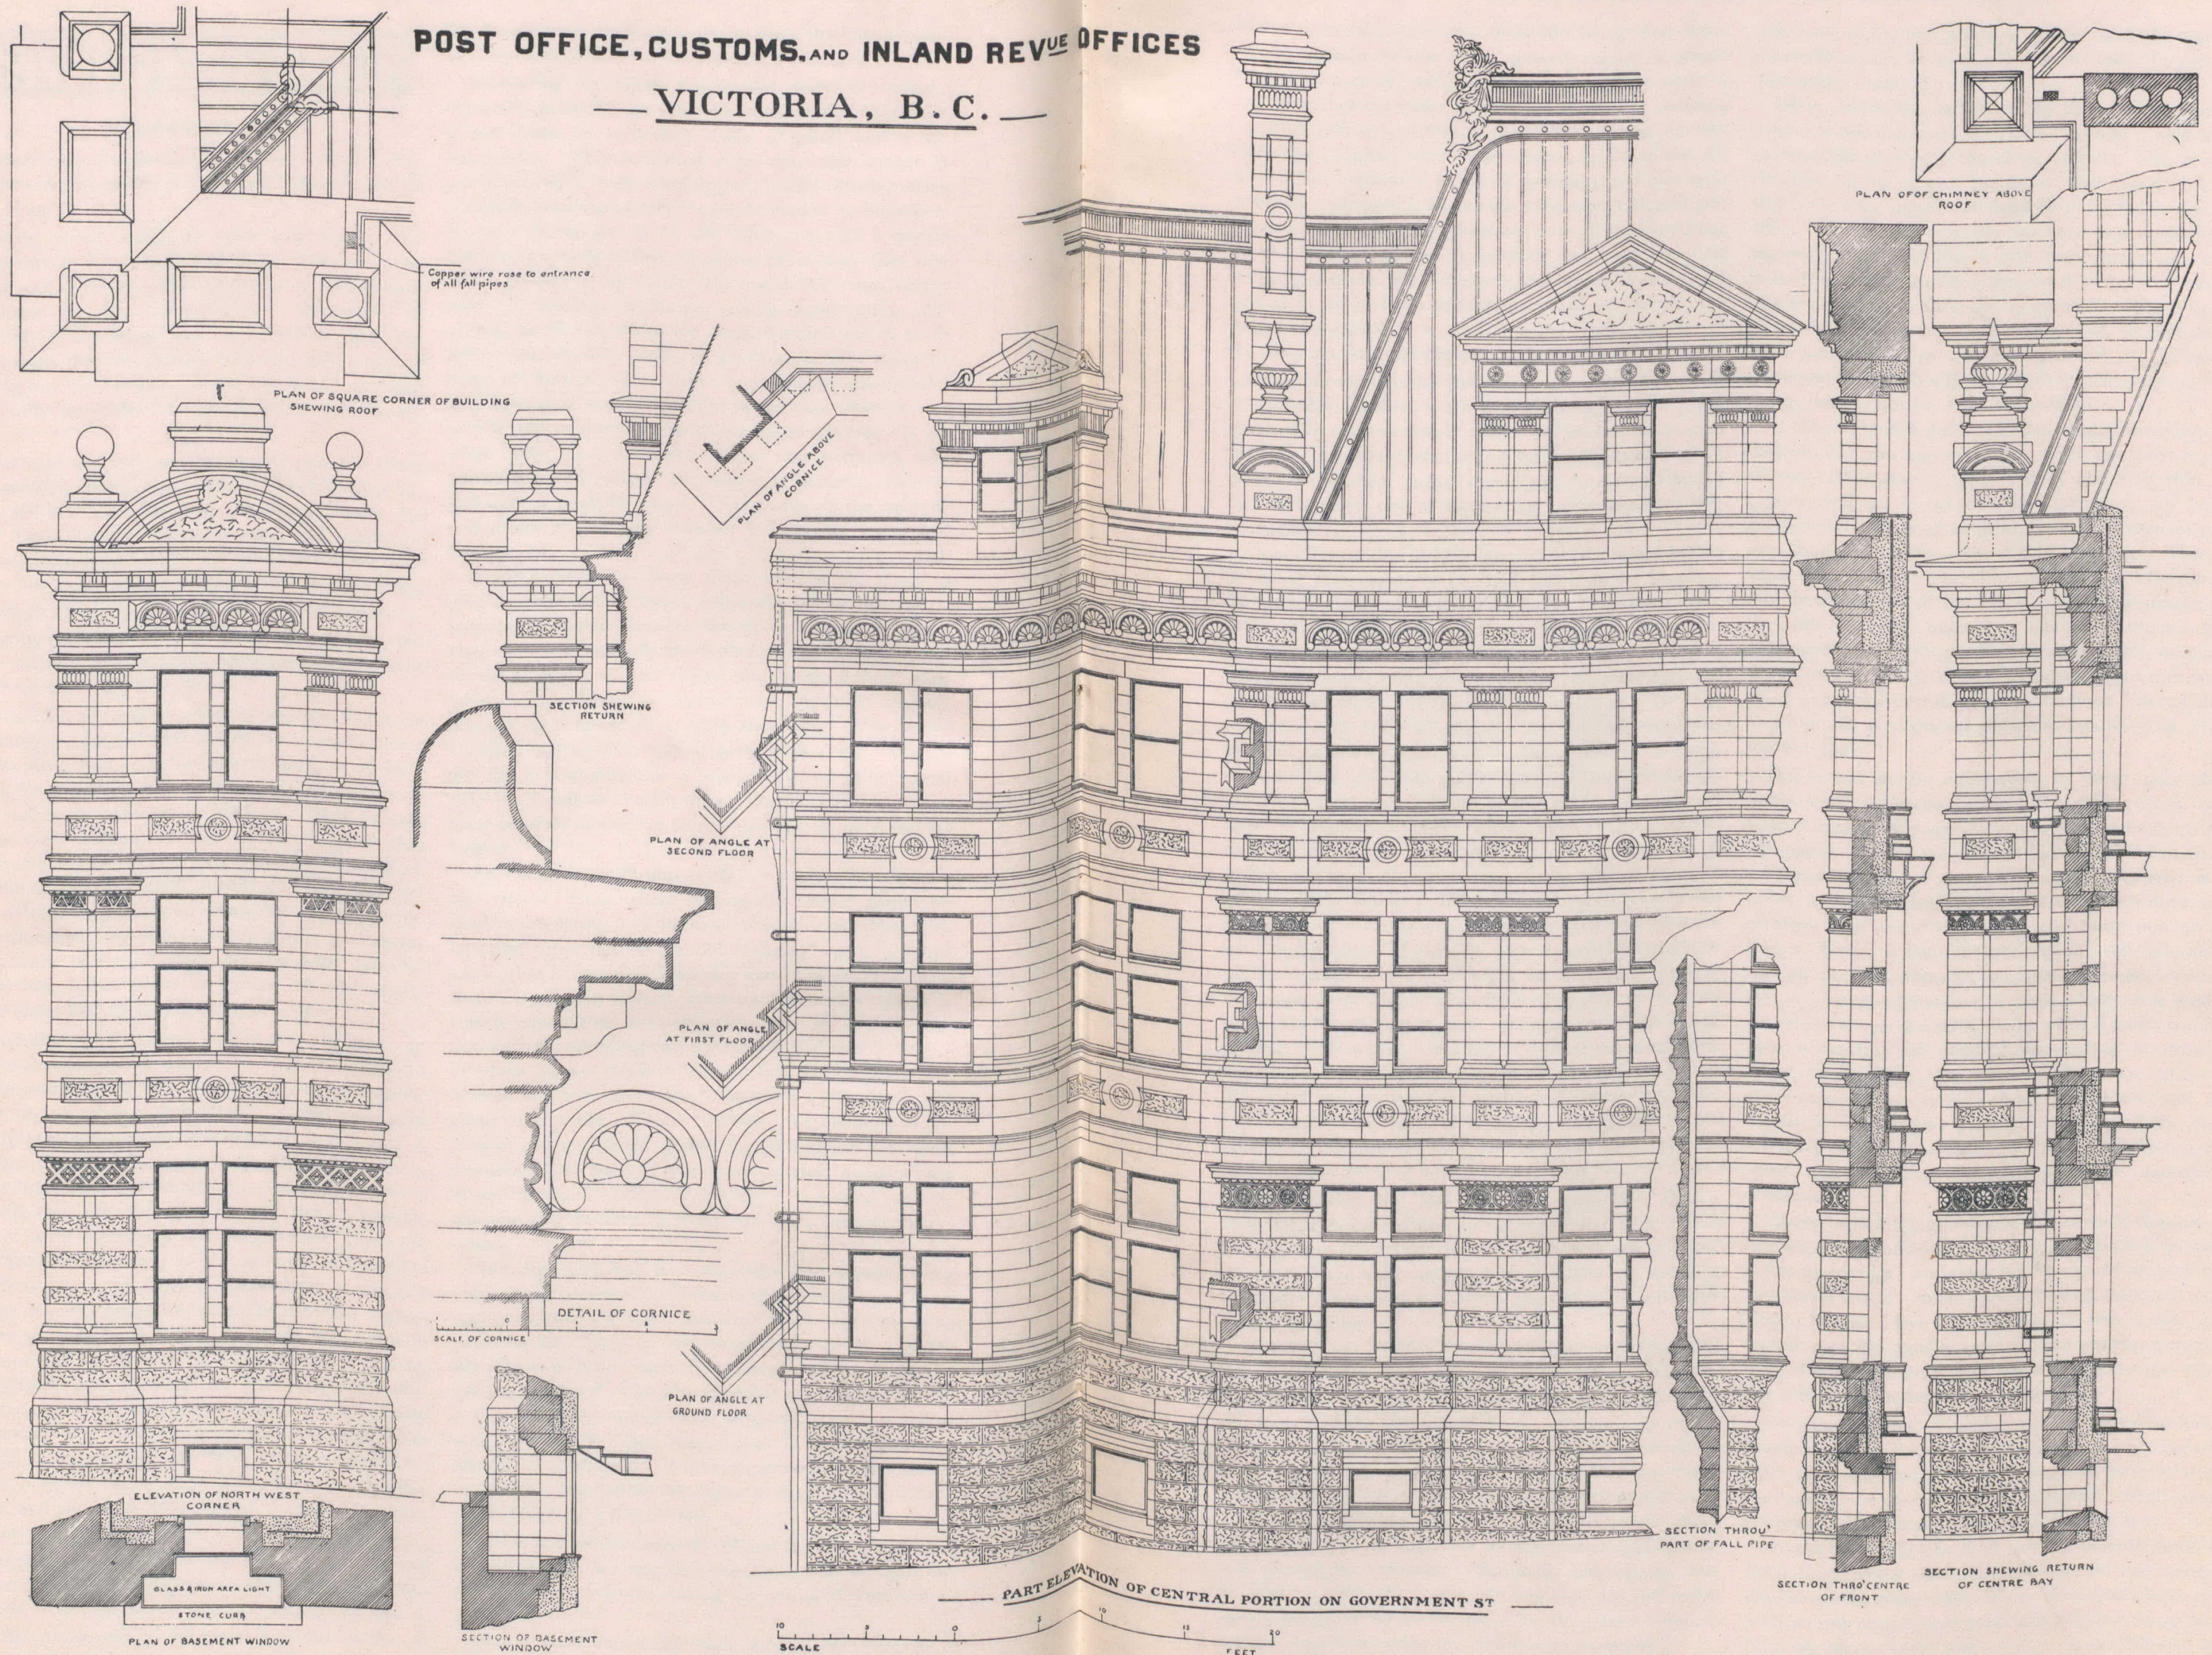

POST OFFICE, CUSTOMS AND INLAND REVENUE OFFICES, VICTORIA, B.C.
THOS. FULLER, ARCHITECT, PUBLIC WORKS DEPARTMENT, OTTAWA.