


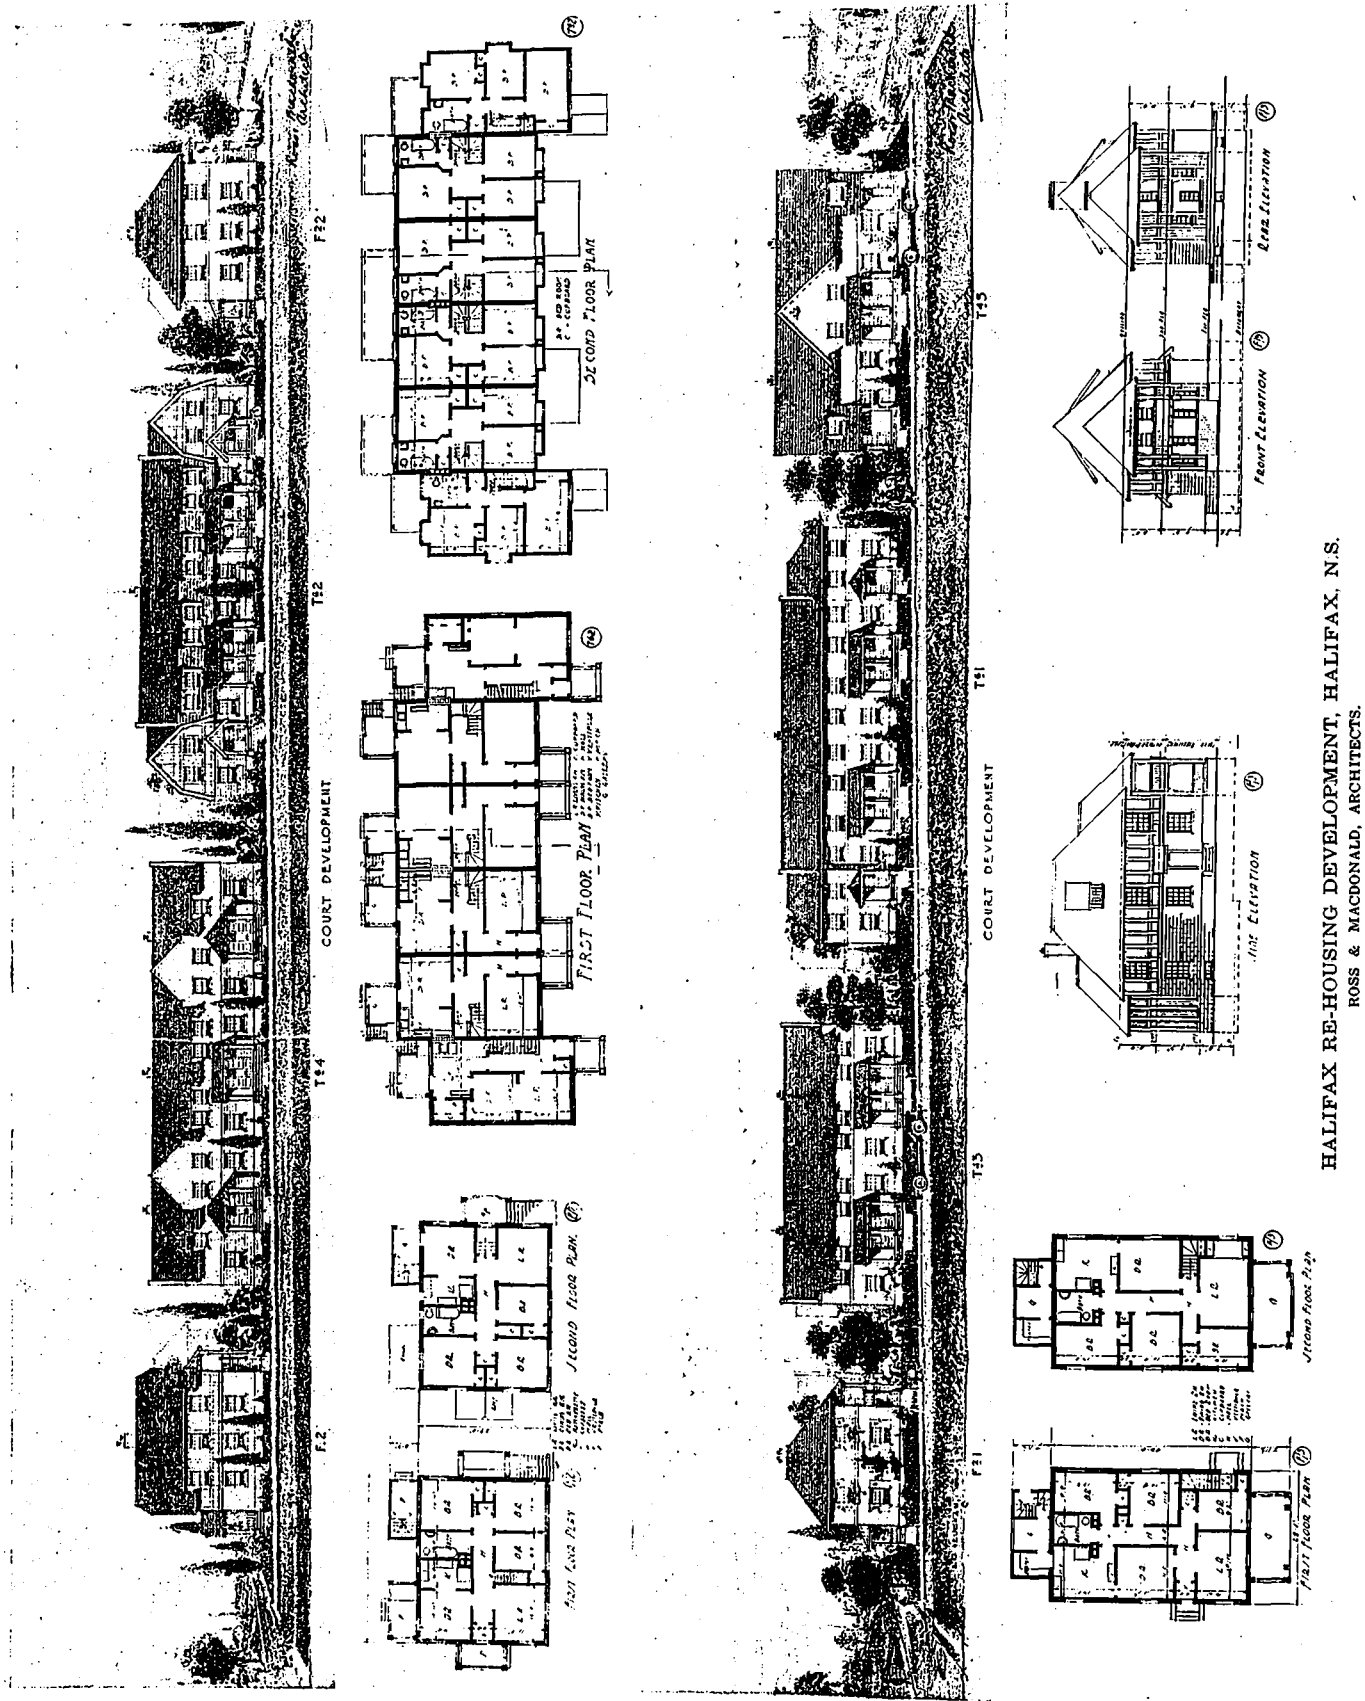

HALIFAX RE-HOUSING DEVELOPMENT, HALIFAX, N.S.
ROSS & MACDONALD, ARCHITECTS.