
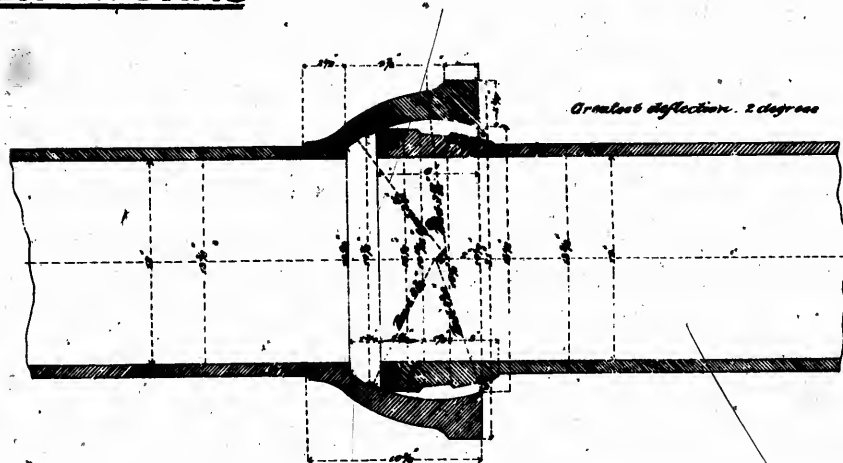


VANCOUVER WATER - WORKS

DRAWING N^o 6

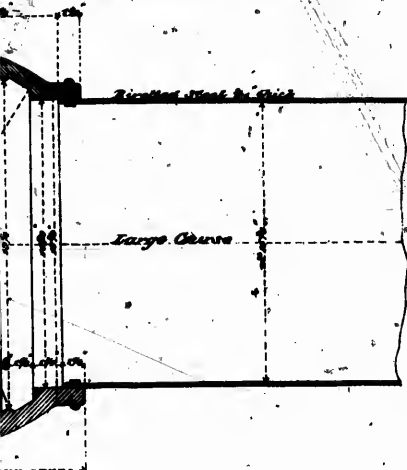


RIVETTED STEEL MAIN


WARD'S FLEXIBLE JOINT, 12 INCH CAST IRON MAIN

Burrard Inlet

Submerged in First Narrows, Burrard Inlet

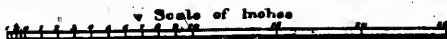

DRAWING N^o 5

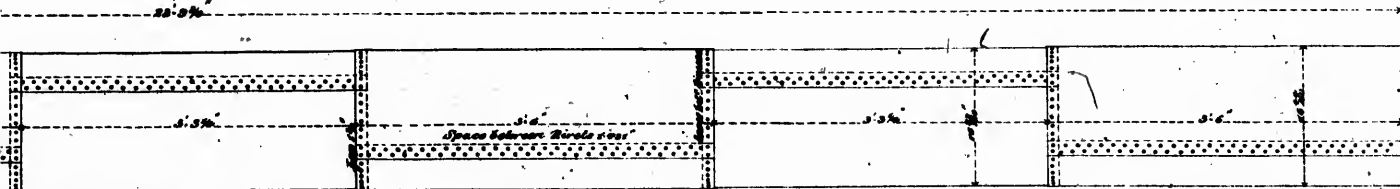

WATER-WORKS, 16 INCH RIVETTED STEEL MAIN