


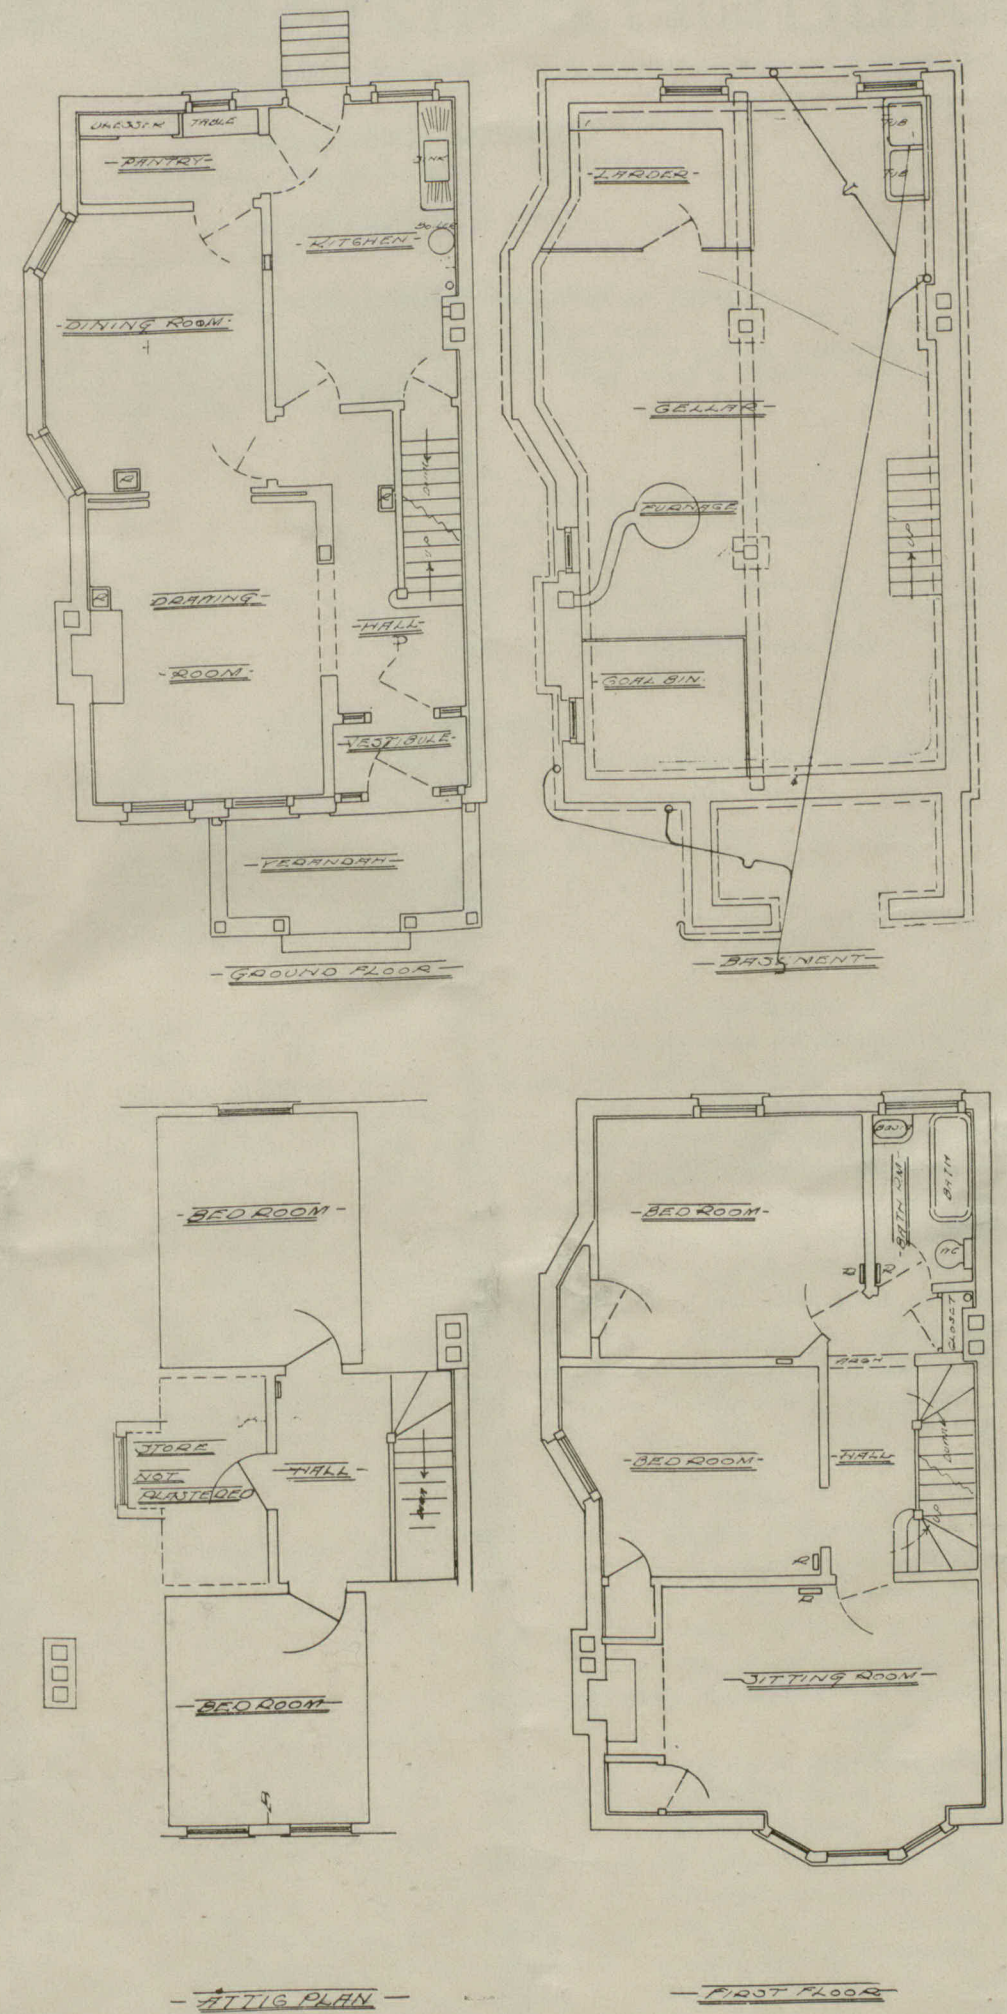

HOUSE ON ALBANY AVENUE, TORONTO.
CHADWICK & BECKETT, ARCHITECTS.