


QUEBEC:
INTENDANTS PALACE: 2222

BUILT 1684.


DESTROYED BY FIRE 5TH JAN. 1713
AND AFTERWARDS REBUILT.

AGAIN DESTROYED IN THE DEFENCE
OF QUEBEC 1775. & SINCE IN RUINS

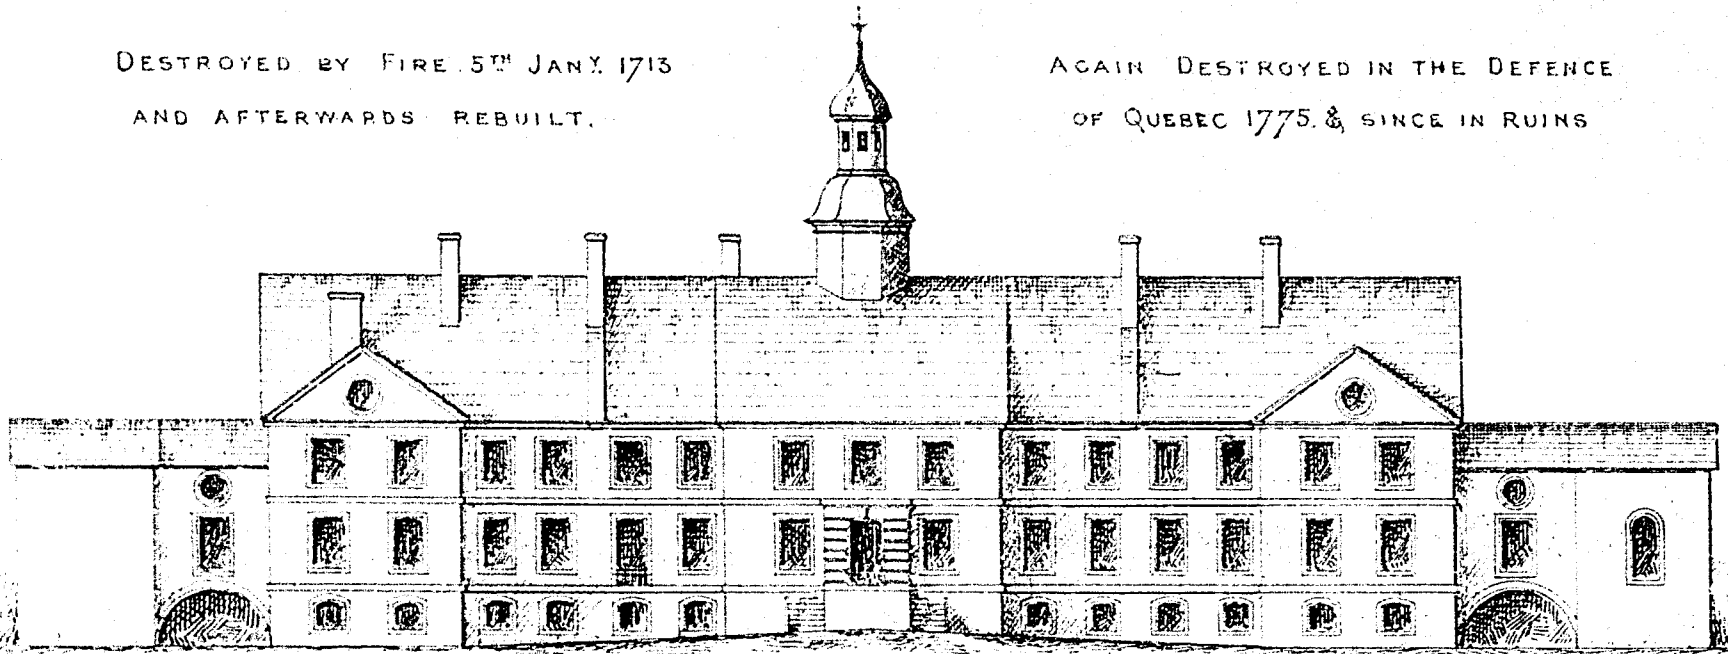


MAIN FRONT

Scale 0 5 10 20 30 40 50 60 70 80 90 100 110 120 130 140 150 feet

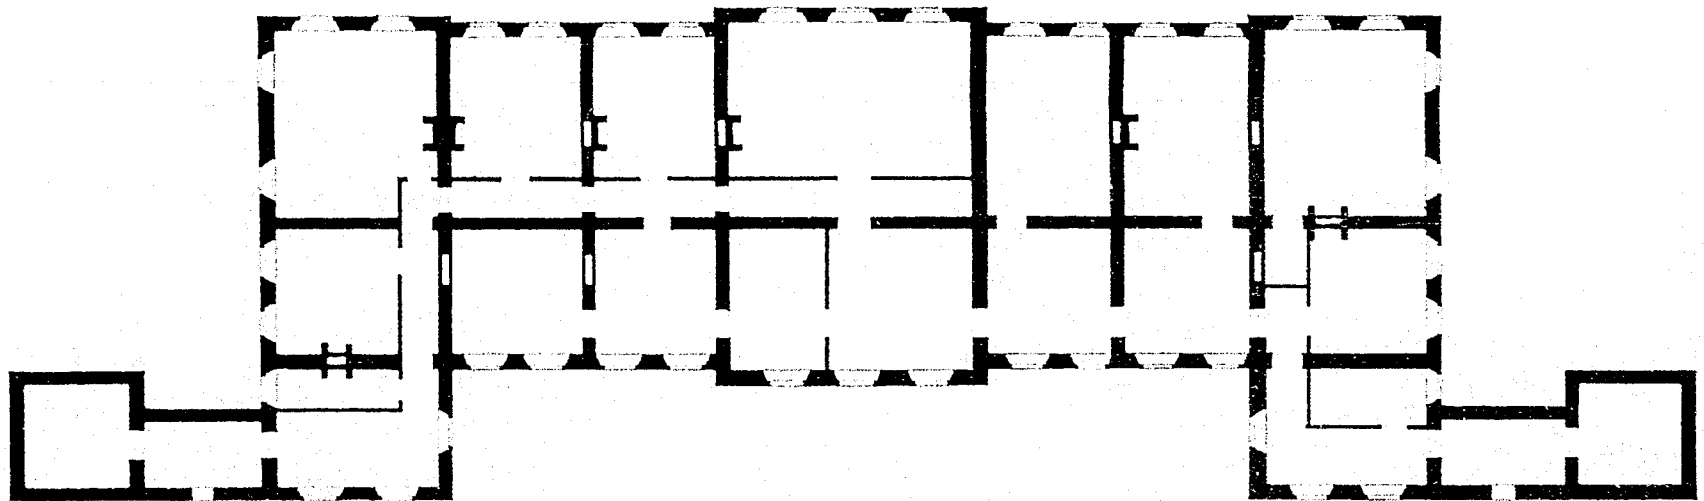

PLAN OF SECOND FLOOR

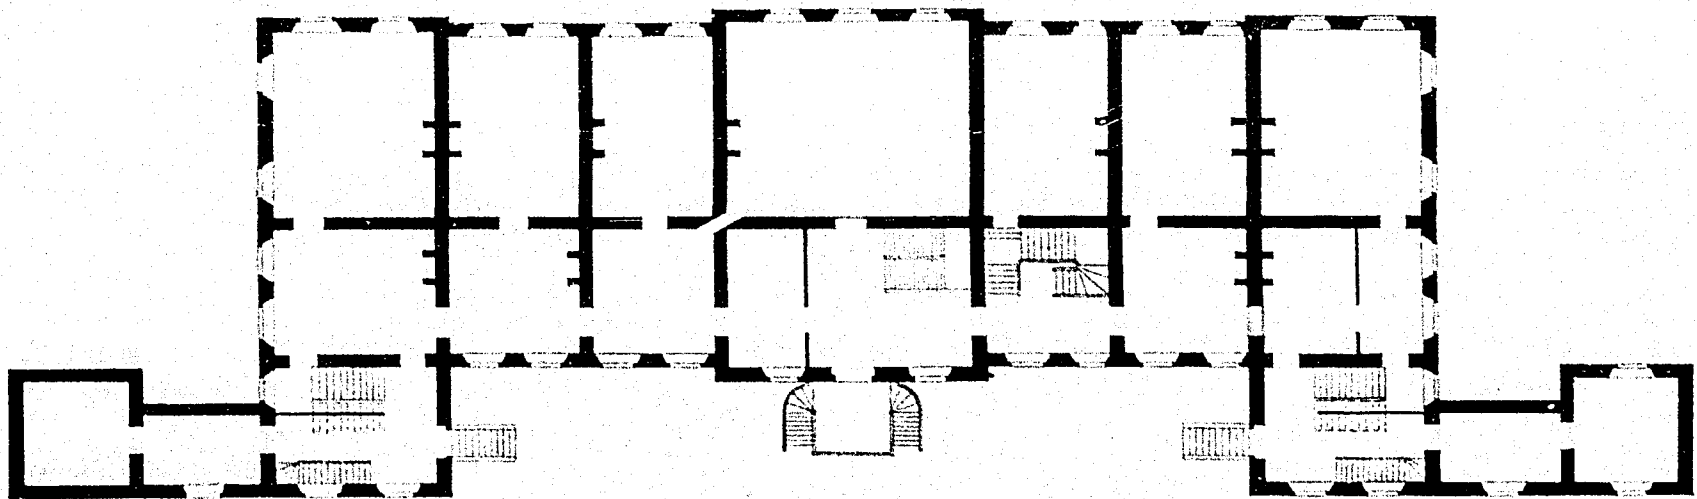

PLAN OF FIRST FLOOR

*Charles Walker
late Rte. Staff Canada*

MAY 1876

J.W.H. WATTS, DEL.