
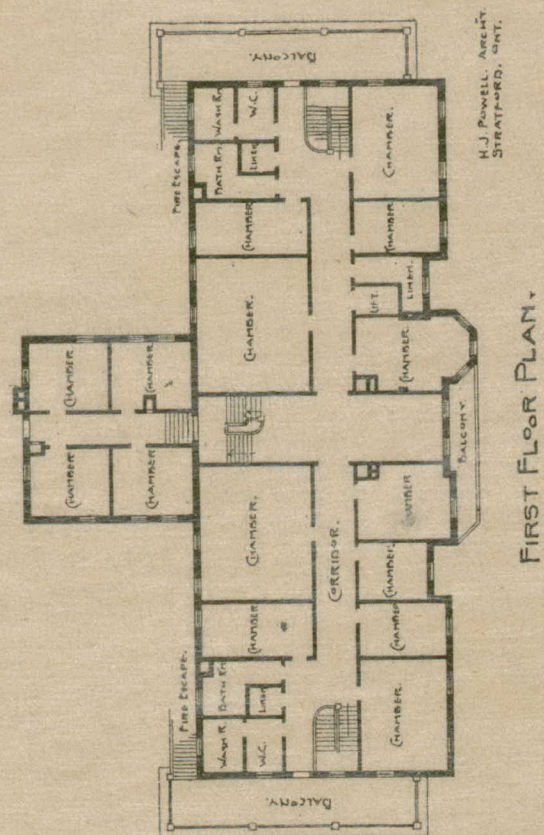


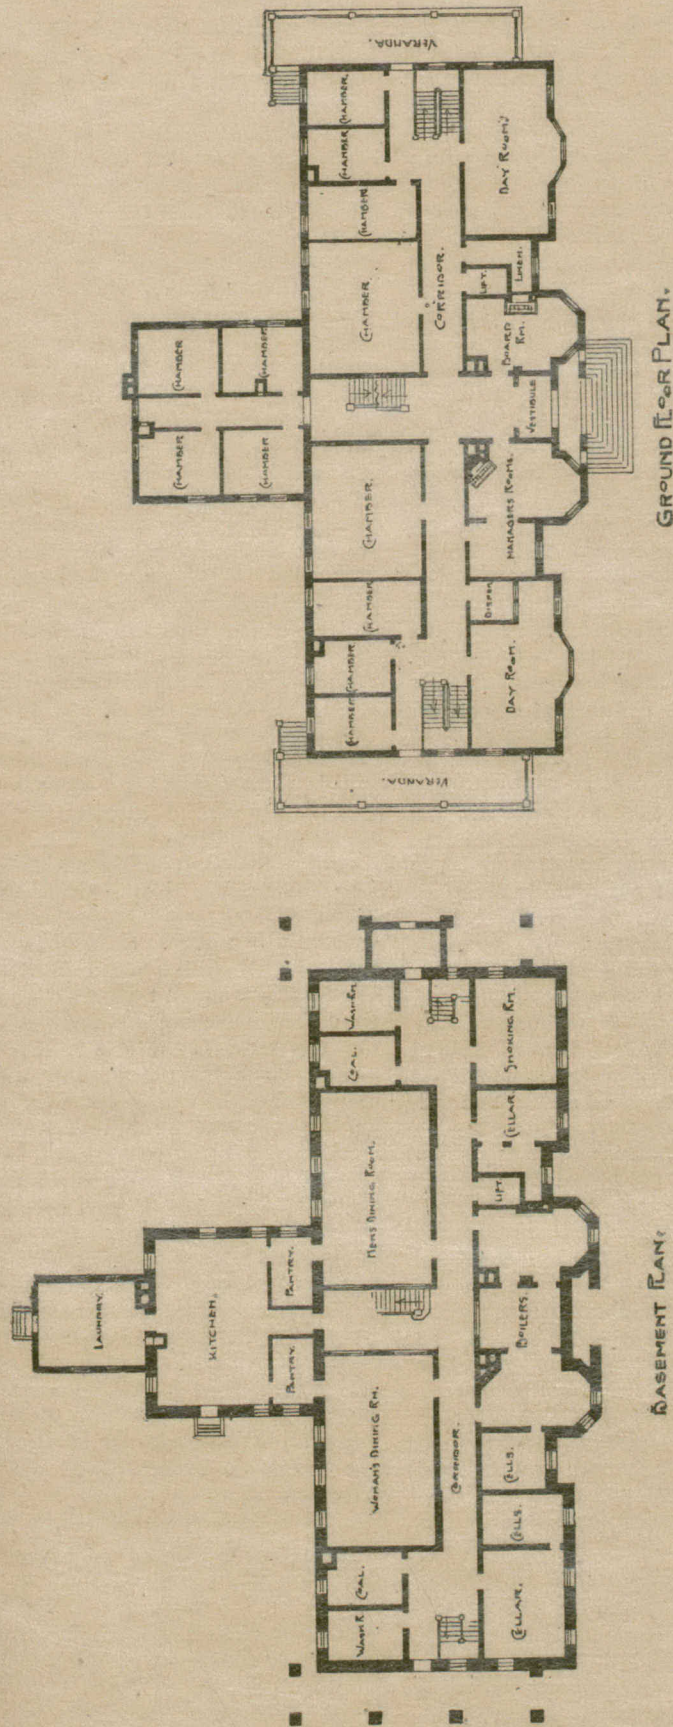

H. J. POWELL ARCHT.
STRATFORD, ONT.

PLAN OF PERTH COUNTY AND STRATFORD HOUSE OF REFUGE.