


Proposed Convocation Hall.

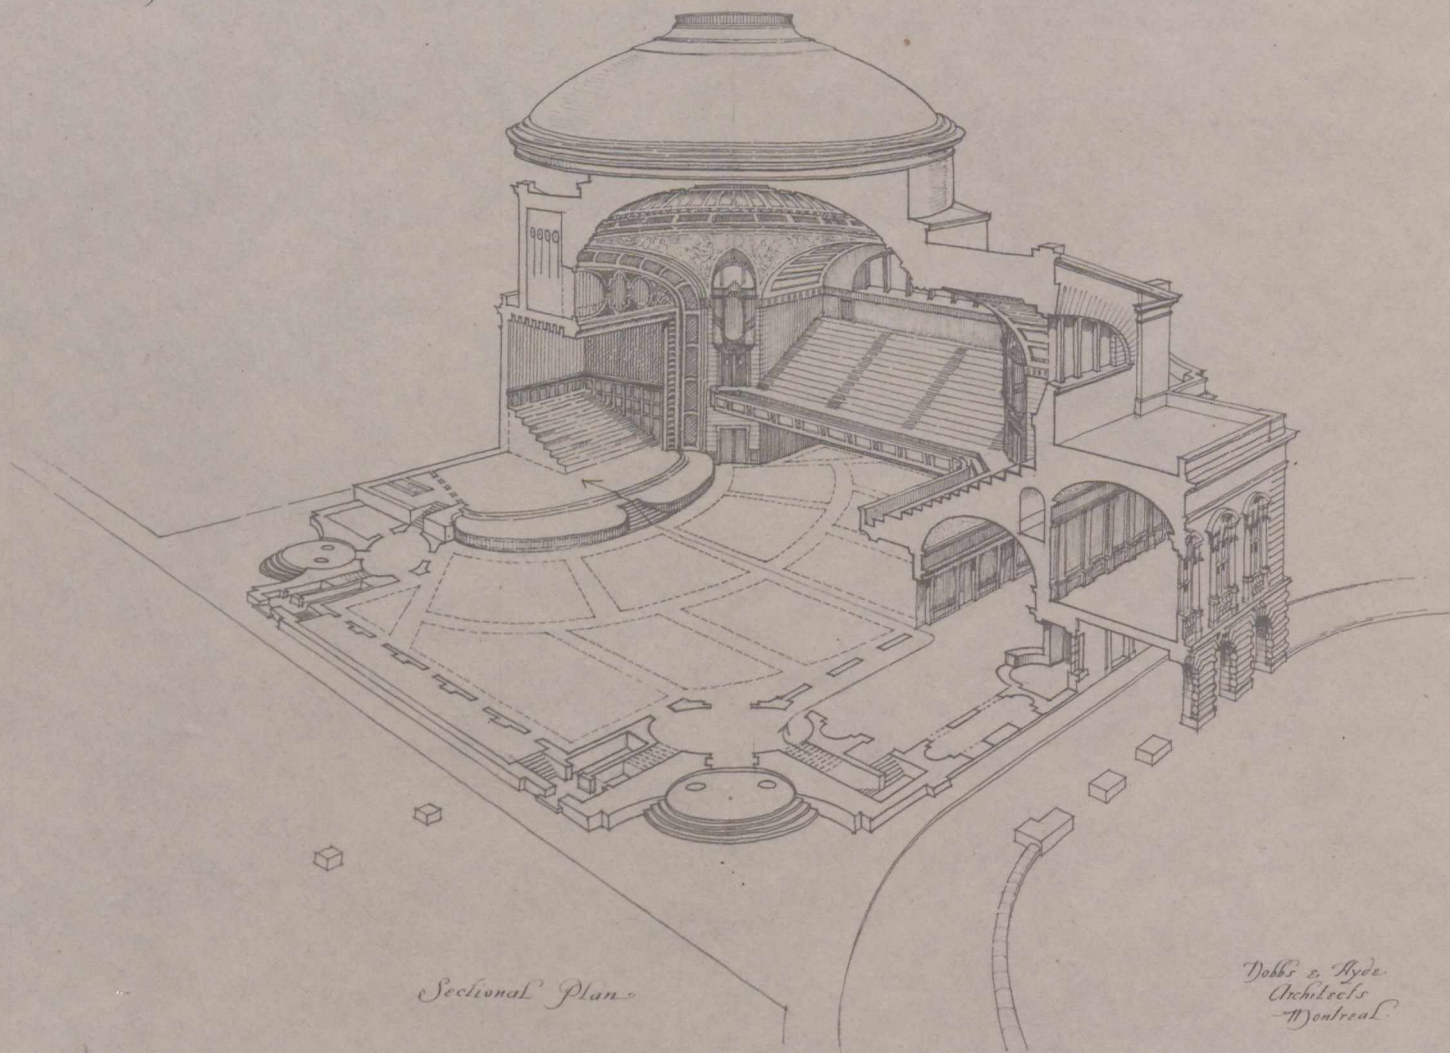

Sectional Plan

*Dobbs & Hyde
Architects
Montreal*