
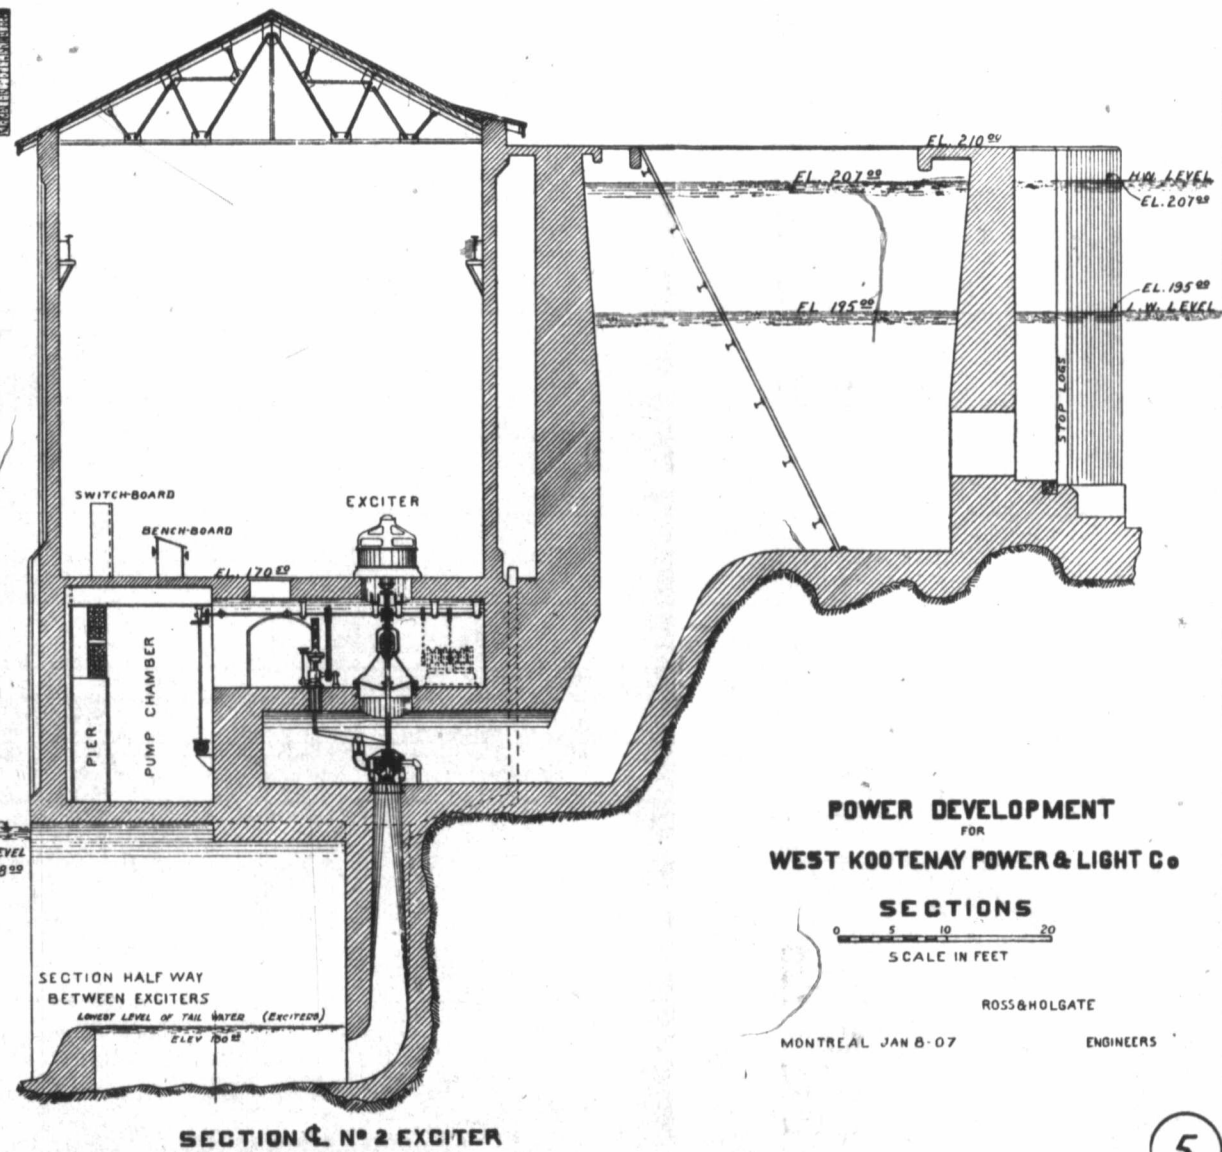


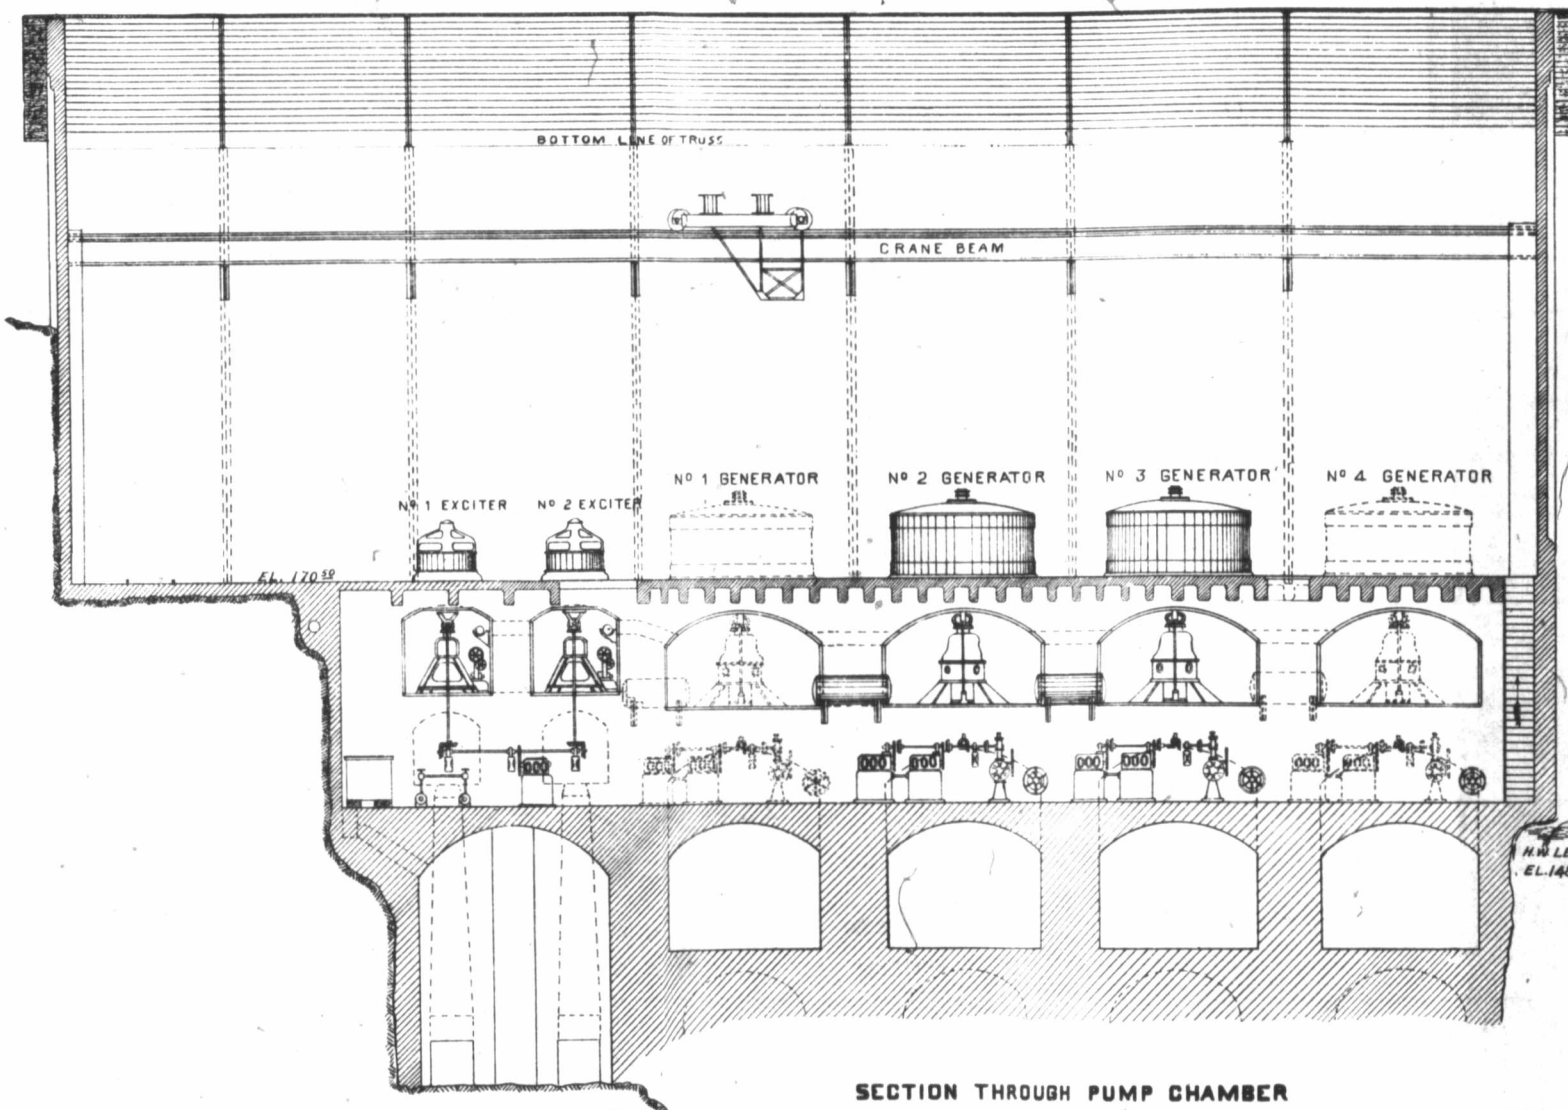

POWER DEVELOPMENT
FOR
WEST KOOTENAY POWER & LIGHT CO.

SECTIONS

SCALE IN FEET
0 5 10 20

ROSS & HOLGATE

MONTREAL JAN 8-07

ENGINEERS

Plan No. 5.

5