
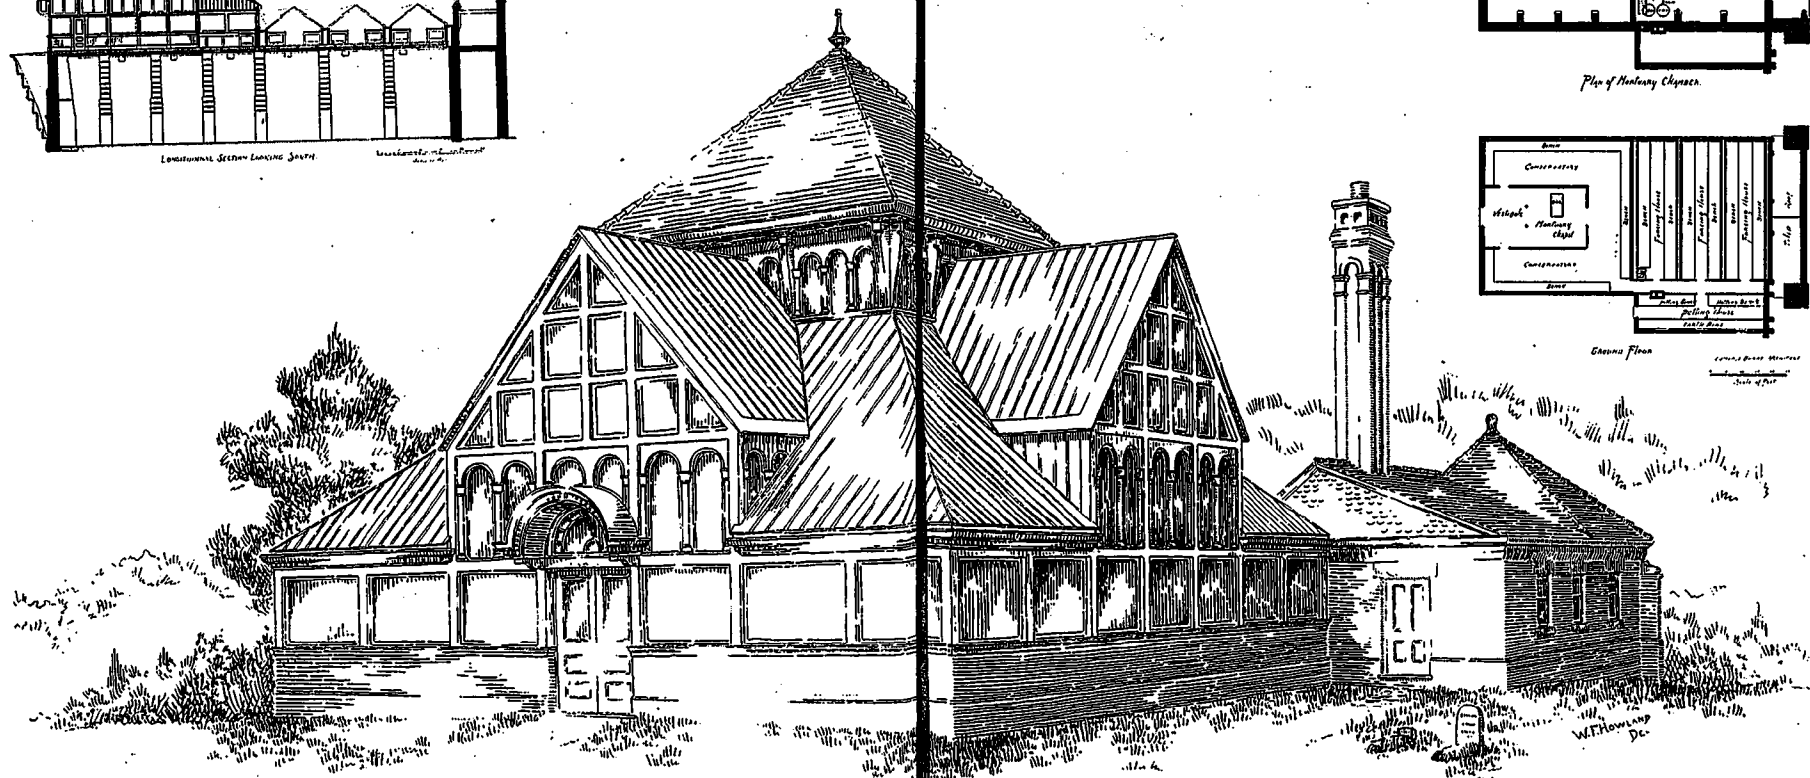
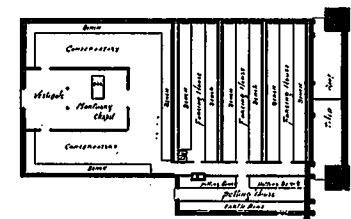
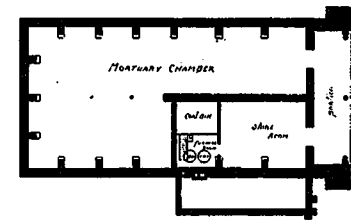


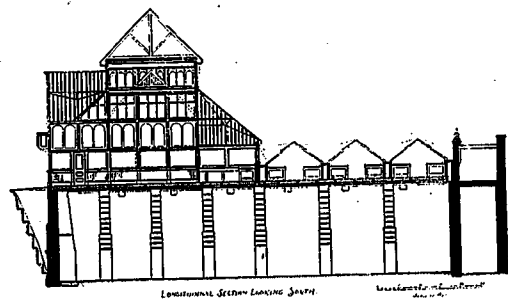

MORTUARY CHAPEL AND CONSERVATORY AT MOUNT PLEASANT CEMETERY, TORONTO.

EDMUND BURKE ARCHITECT.