

A & *B* Stove, chimney, boiler-house.
C & *E* Ventilator and cold-air entrance.
D & *F* Stairs.
G Mangers.
H Trough for pigs.
I 3 feet passages.
J Gutters.

K Hay-barn.
L Troughs.
M Principal passage.
N House for young beasts.
O Calf-stall.
P Piggery below the barn-floor.
P' Dung-cellar.

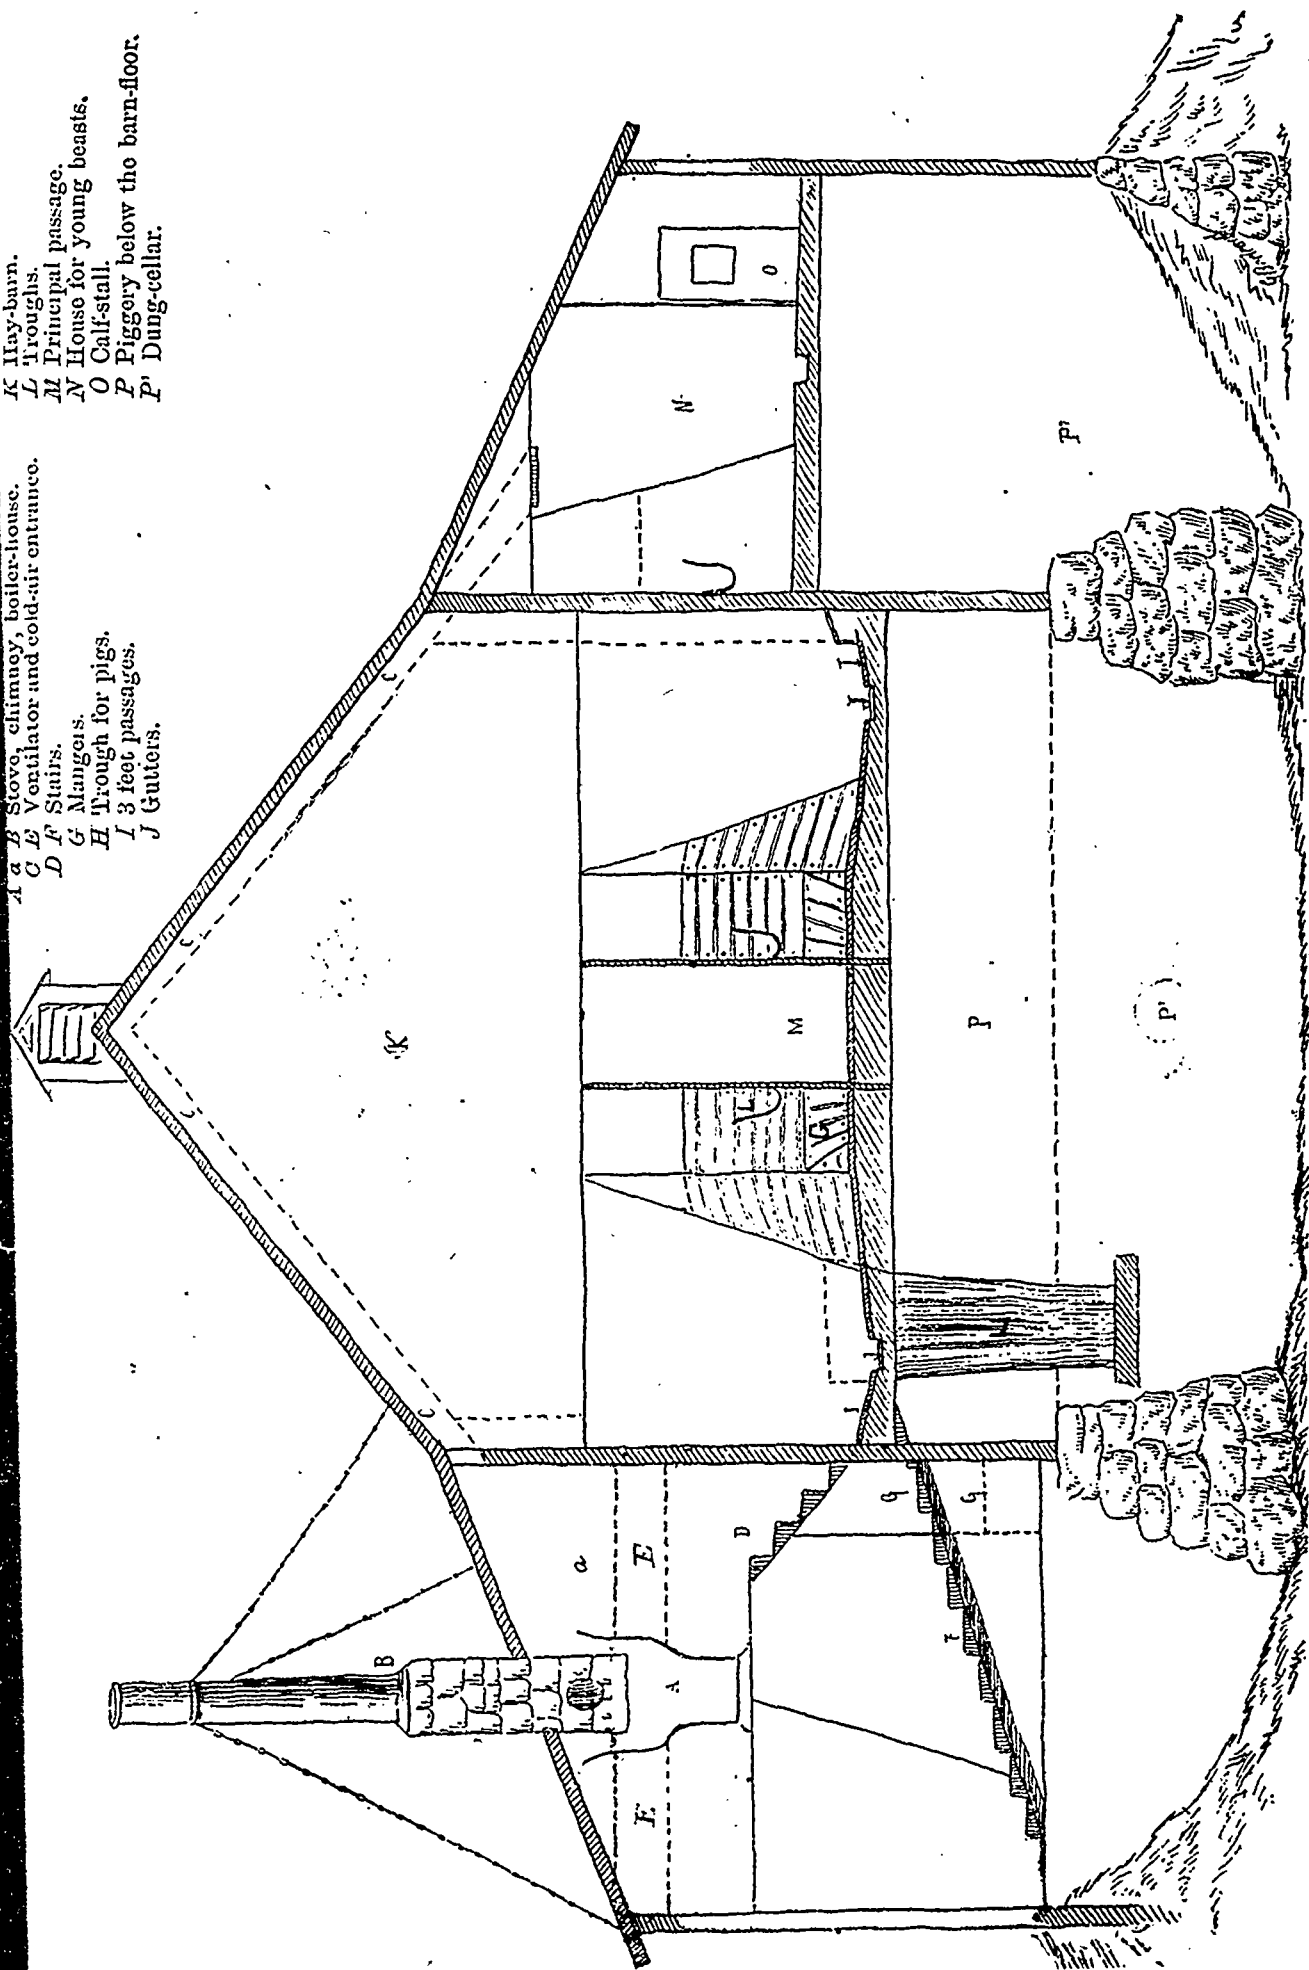


Plate V.—Building of M.M. I. and J. N. Paquet, St. Nicolas, Q., (continued).