



LONGITUDINAL, SECT. N

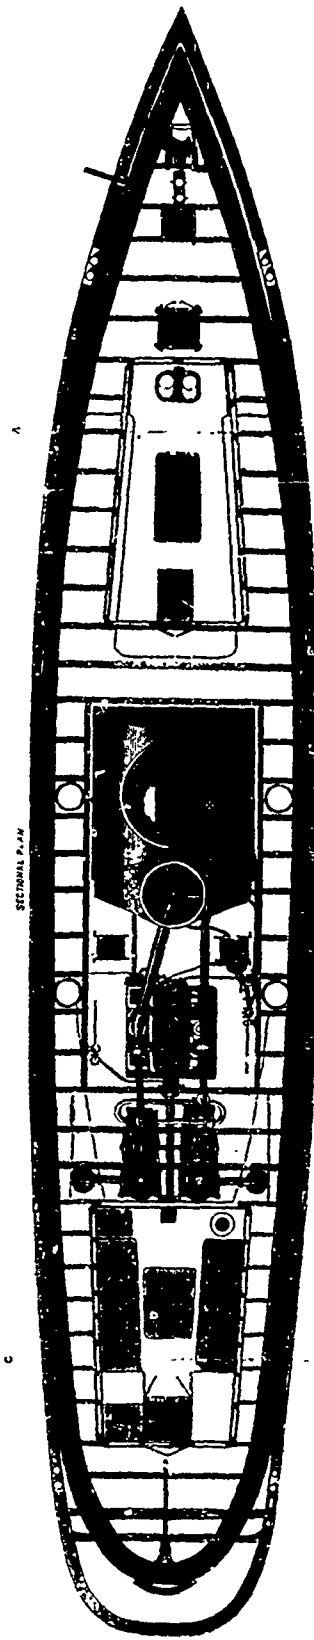

SECTIONAL PLAN

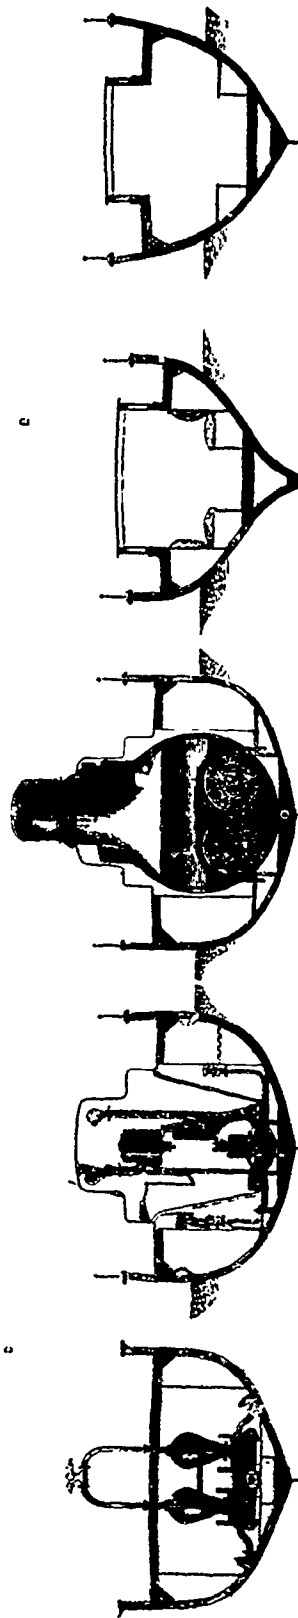

TRANSVERSE SECTION TWO PUMPS

TRANSVERSE SECTION TWO PUMPS

TRANSVERSE SECTION WITH FRONT ELEVATION OF BOILER

TRANSVERSE SECTION TWO C.D.

TRANSVERSE SECTION TWO PUMPS

COMBINED ICE BOAT AND FIRE ENGINE FOR CRONSTADT HARBOUR