


Plan No. H889
Filed 23rd October 1940
R. A. Bradburn
REGISTERED

Proposed road through the land of the
Yale District of North Bend B.C.

No. _____

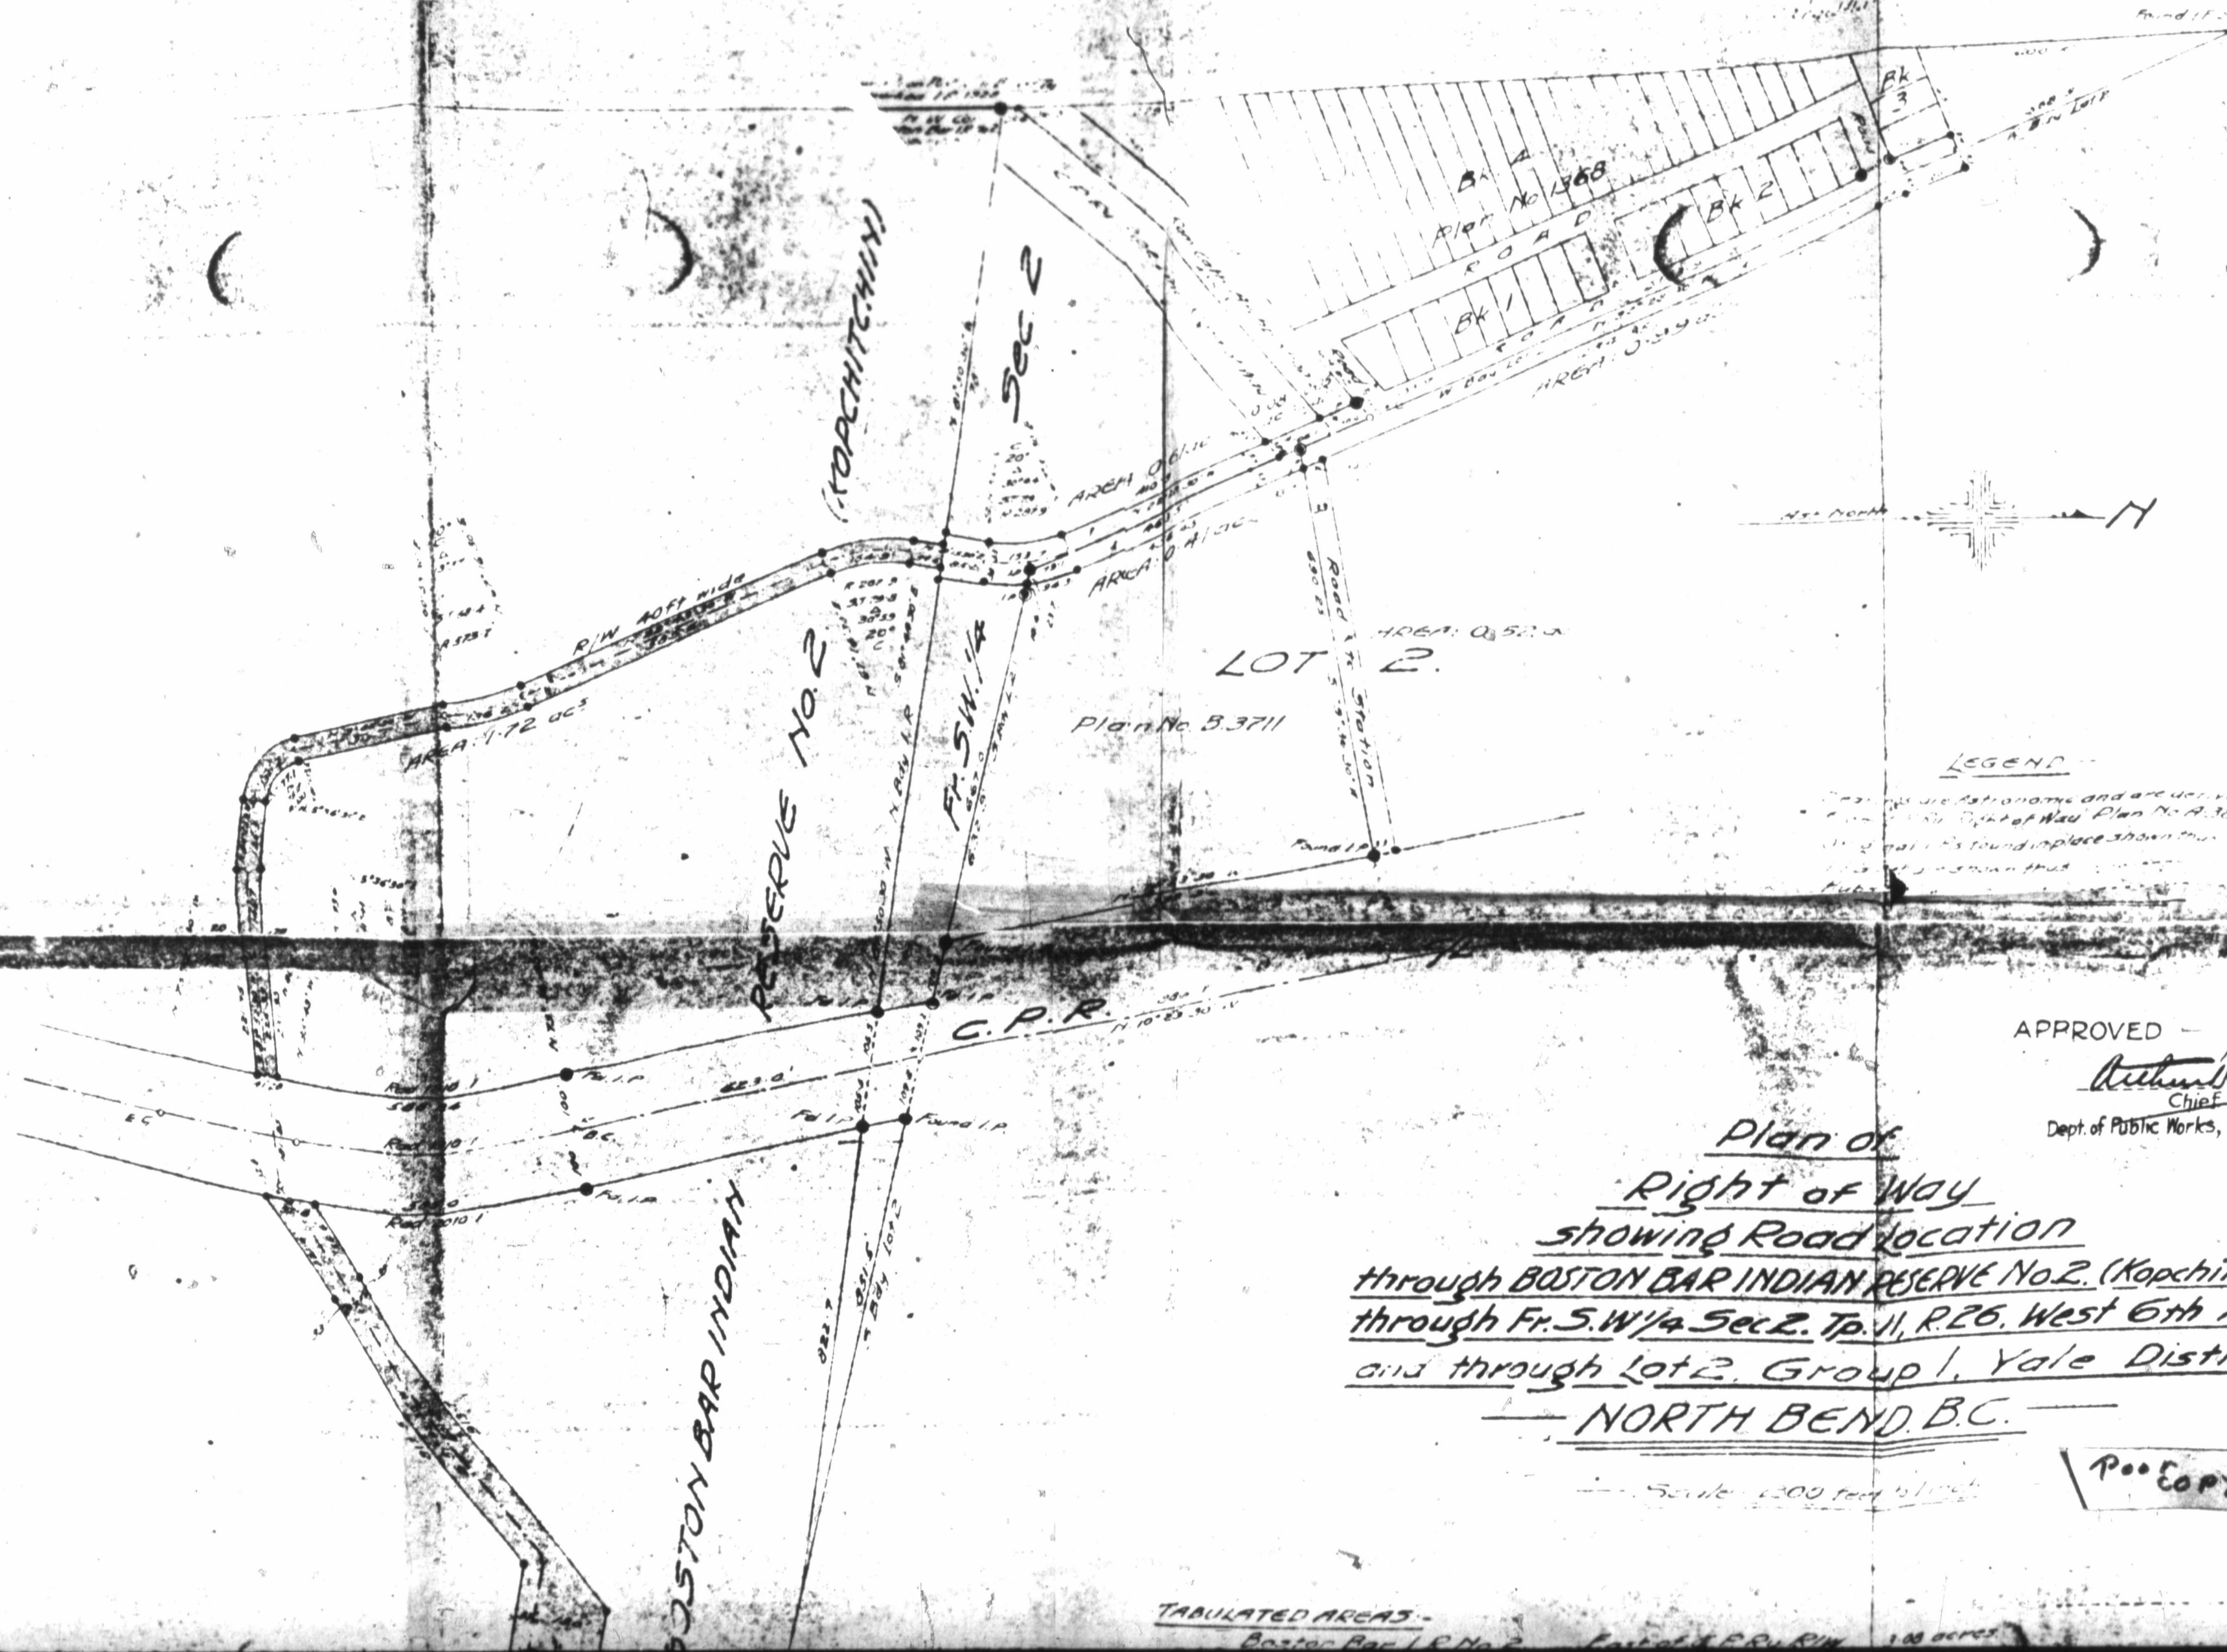

LEGEND
The bearings are astronomical and are derived
from the Right of Way Plan No. A.388
The points found in place shown thus
The points shown thus

APPROVED
Arthur Cross
Chief Engineer
Dept. of Public Works, Victoria, B.C. Oct. 7th 1940

Plan of
Right of Way
showing Road location
through BOSTON BAR INDIAN RESERVE No. 2. (Kopchitchin),
through Fr. S.W. 1/4 Sec. 2. Tp. 11, R. 26. West 6th Mer.
and through Lot 2, Group 1, Yale District.
NORTH BEND, B.C.

Scale 1:200 feet to 1 inch

POO COPY

19

TABULATED AREAS -
Boston Bar I.R. No. 2
Fr. S.W. 1/4 Sec. 2
Lot 2, Group 1, Yale District