


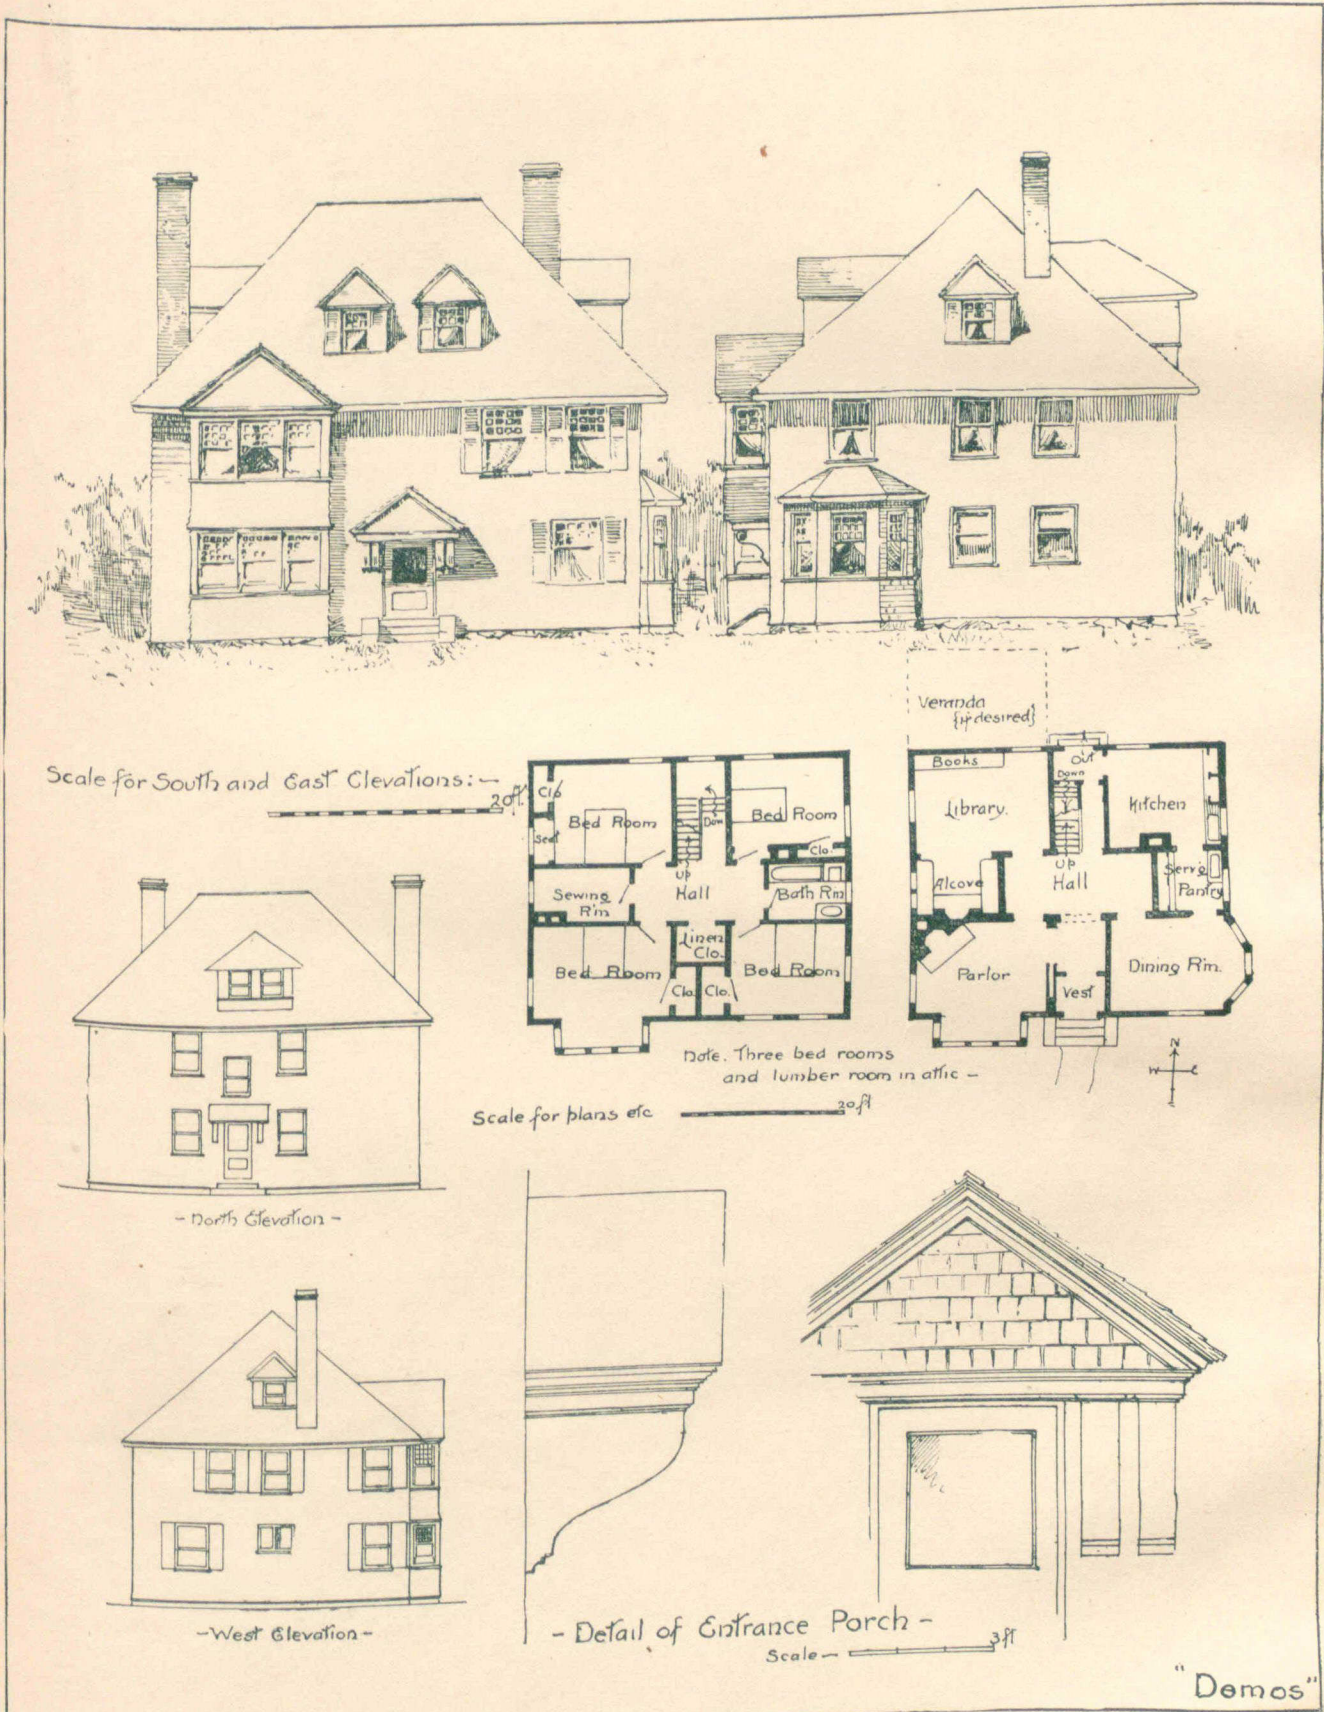

DESIGN FOR A COUNTRY OR SUBURBAN HOUSE.