


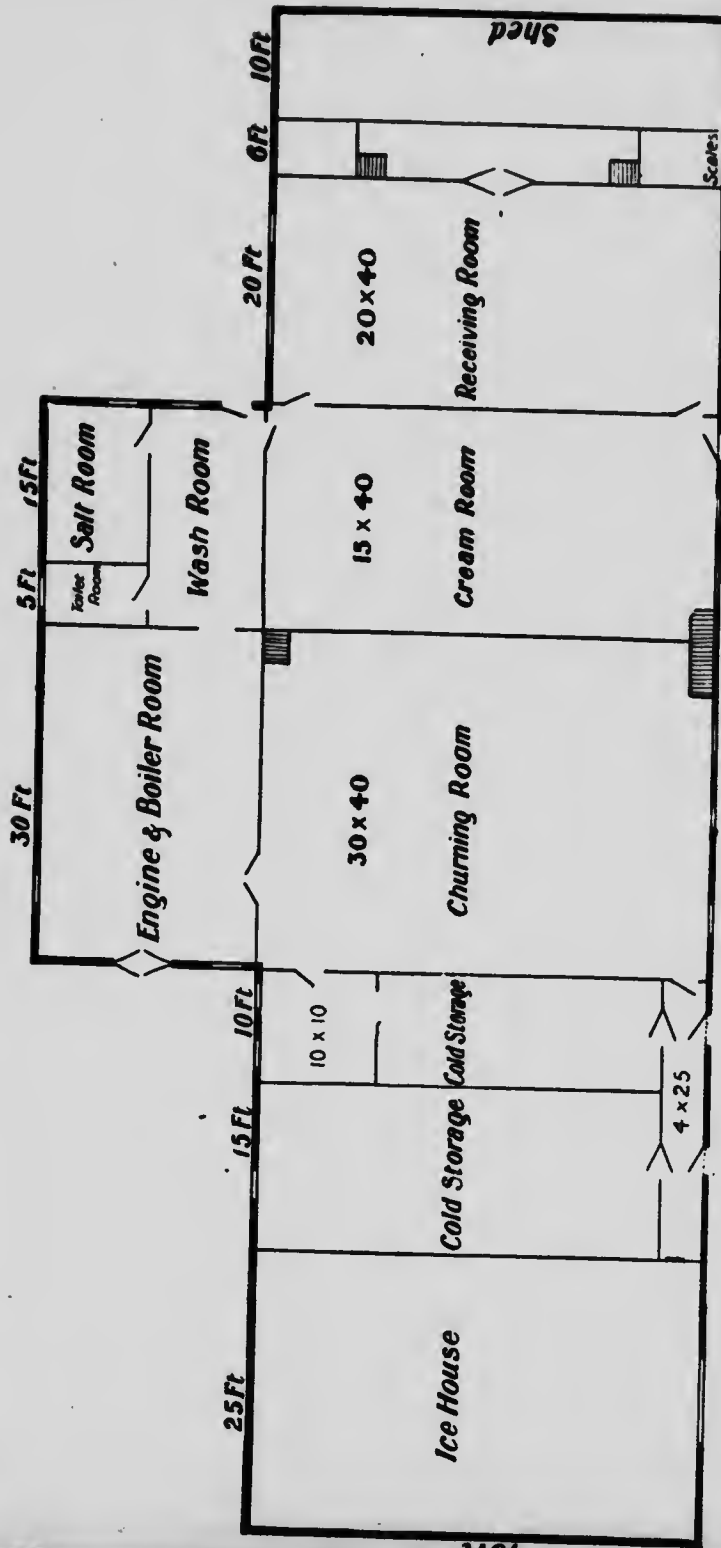

PLAN FOR CREAMERY.

146

cremery
elevated platform
for loading wagons

Board walk to cream wagons

2000 LBS. milk from