
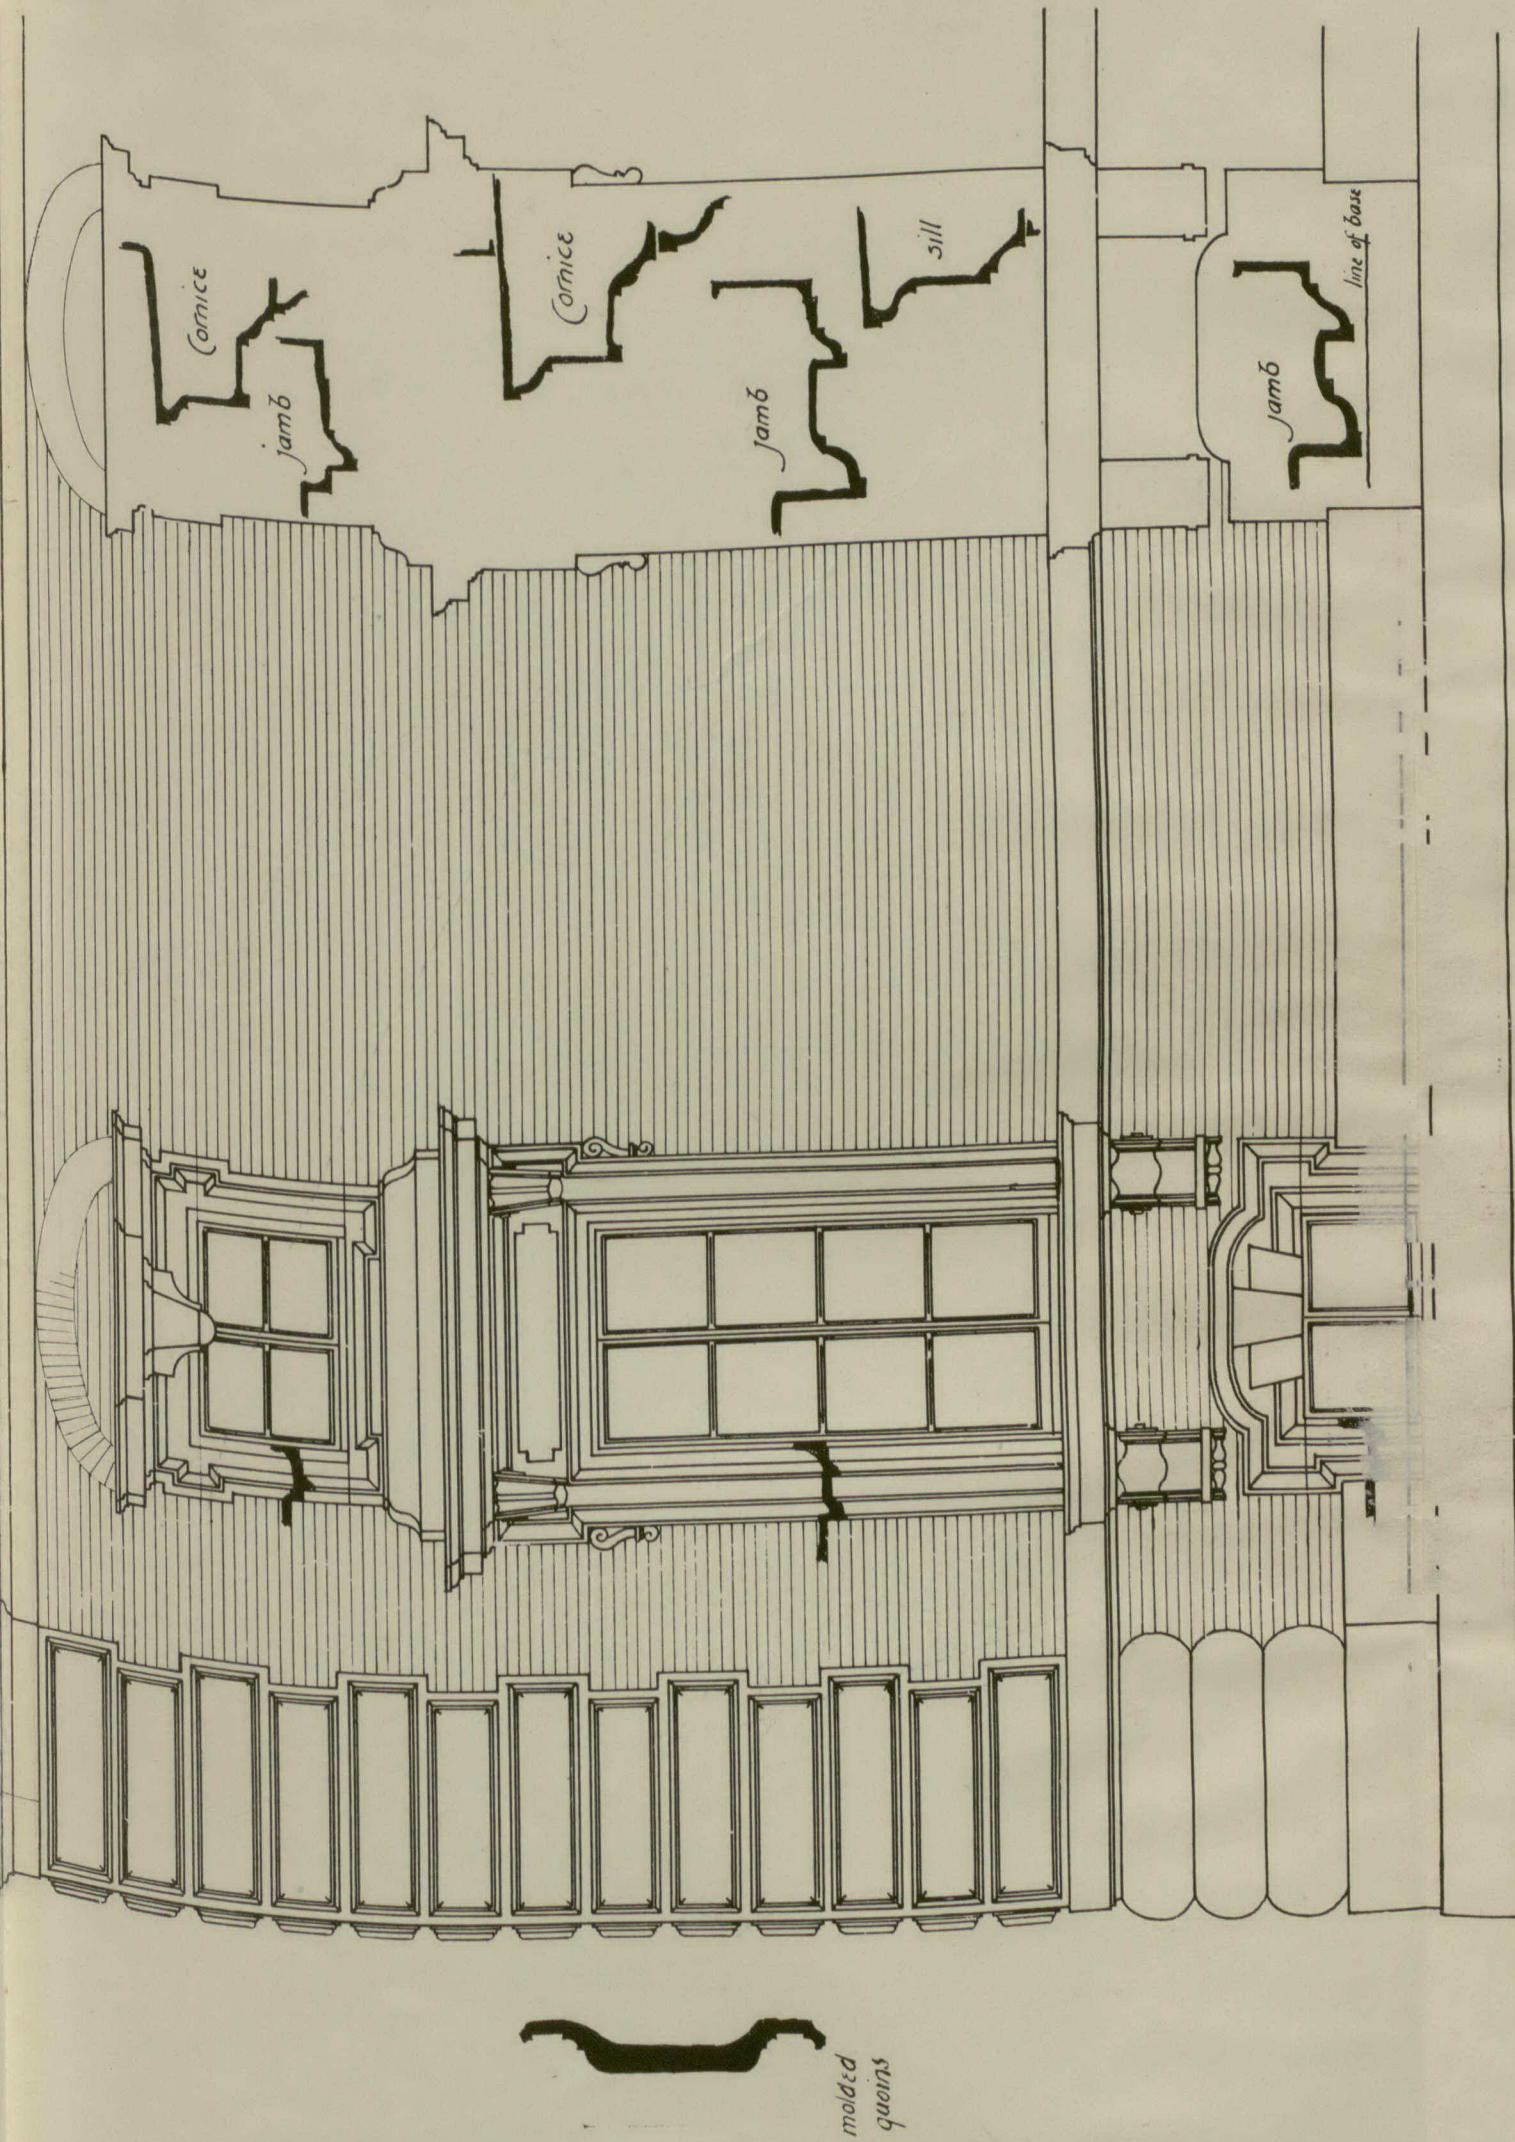


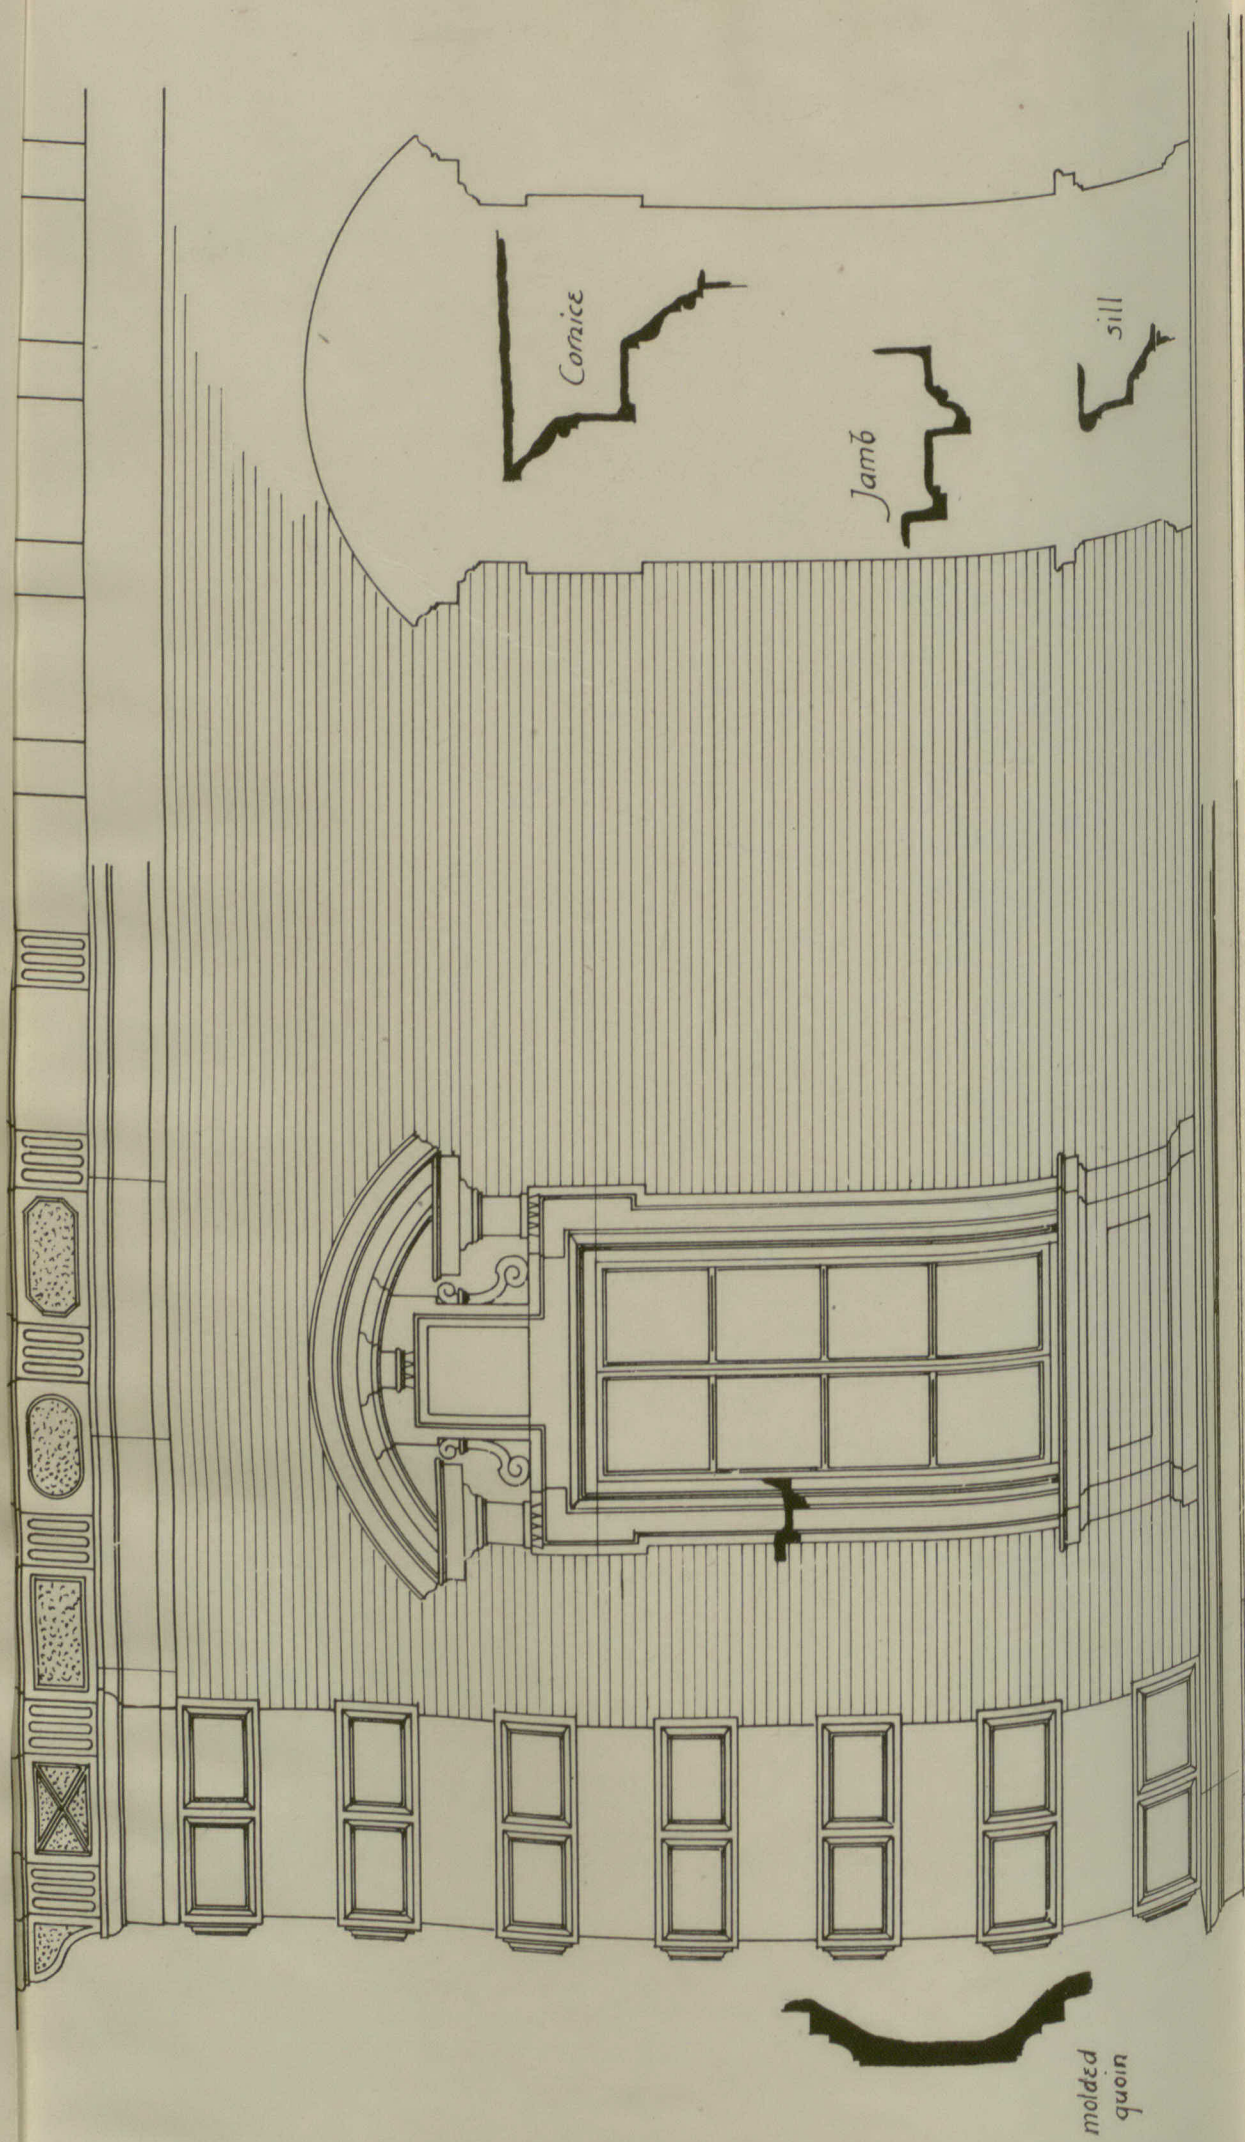

PORTION OF MAIN FACADE, PALAZZO DI BRERA, MILAN.
MEASURED AND DRAWN BY MR. CECIL BURGESS.