


Plate II.—Illustrating Mr. W. Blakemore's Paper.

PLAN
OF
"DOMINION NO. 1."

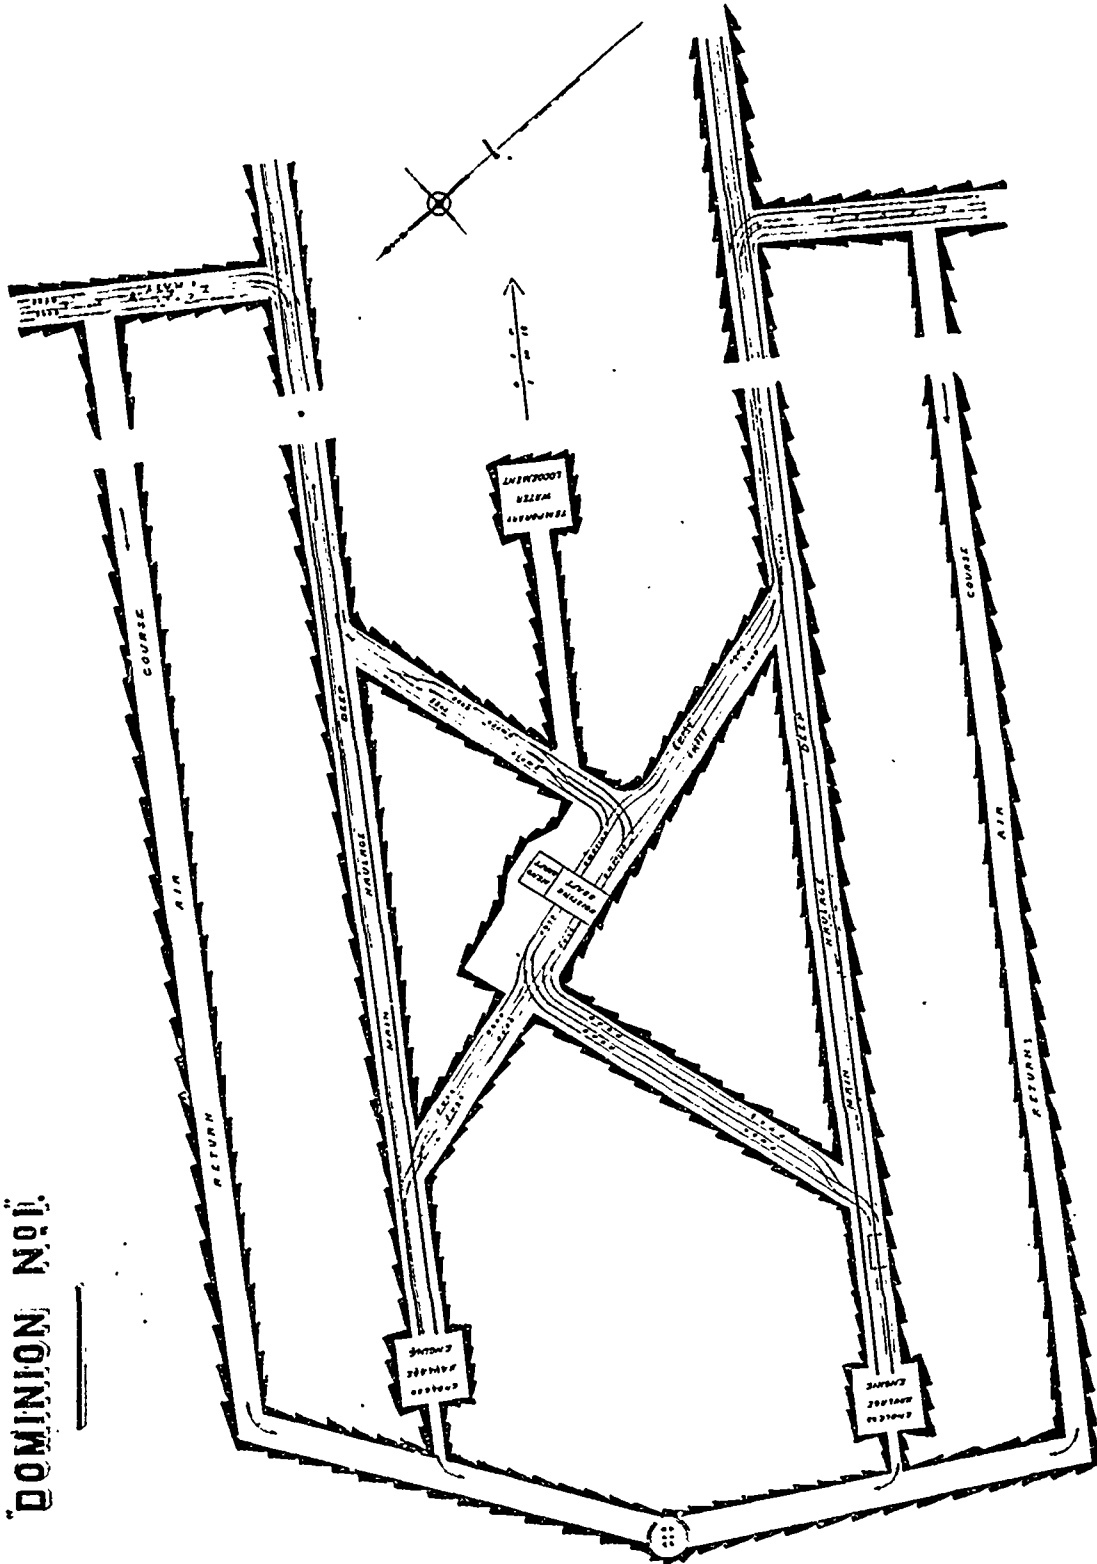


SCALE: HALF AN INCH