


*Proposed Convocation Hall.*

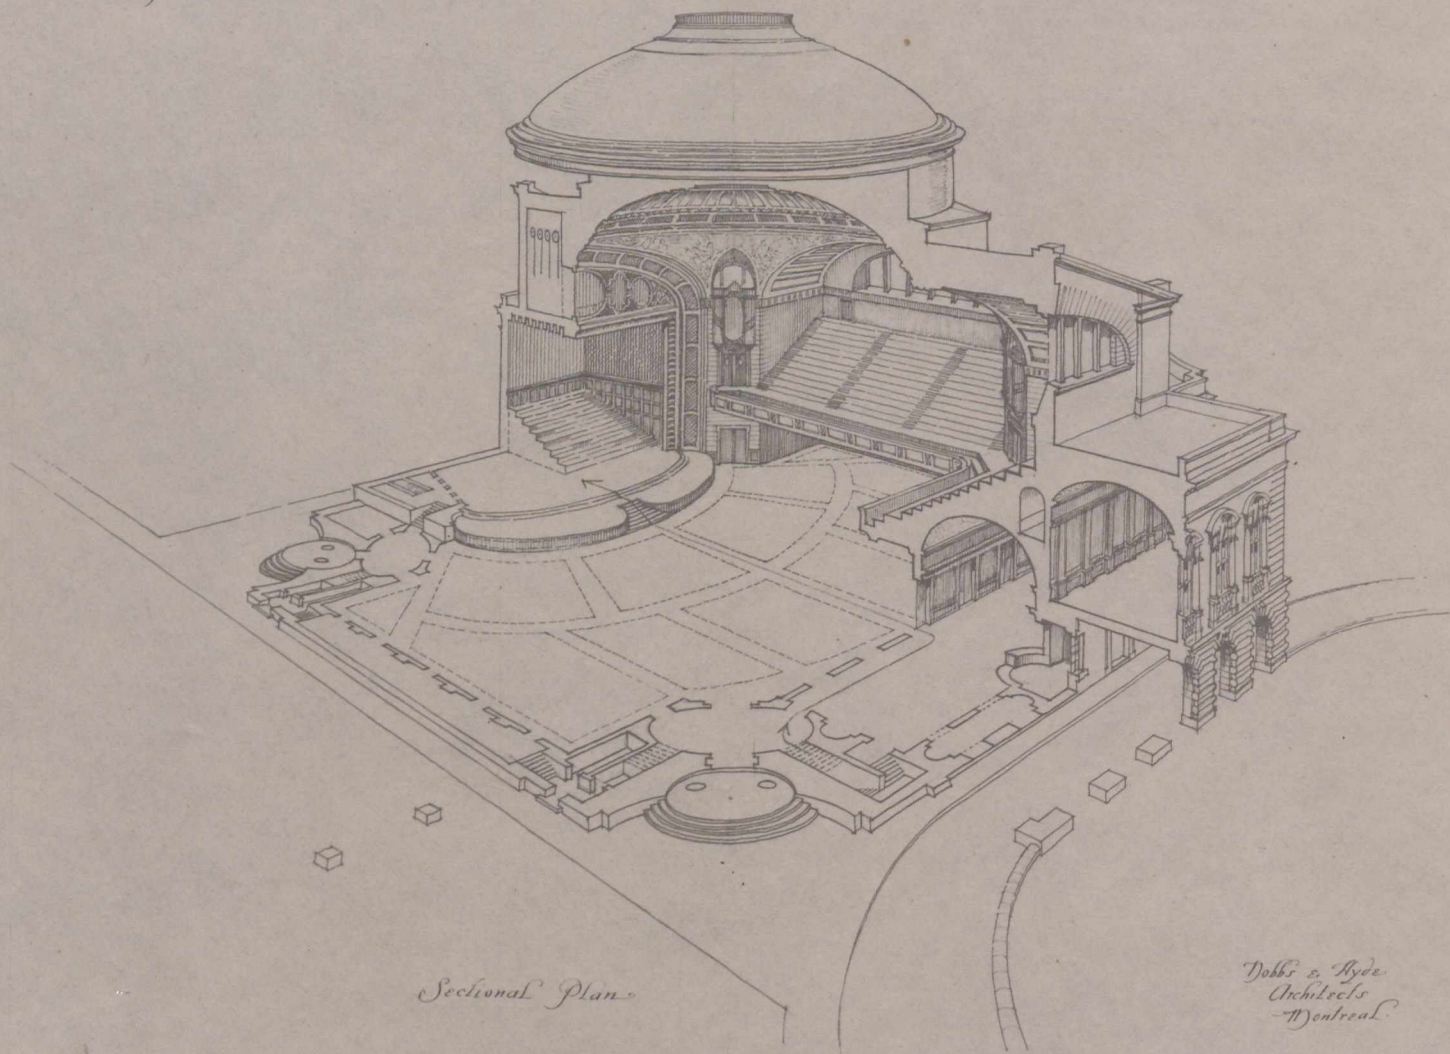

*Sectional Plan*

*Dobbs & Hyde  
Architects  
Montreal*