


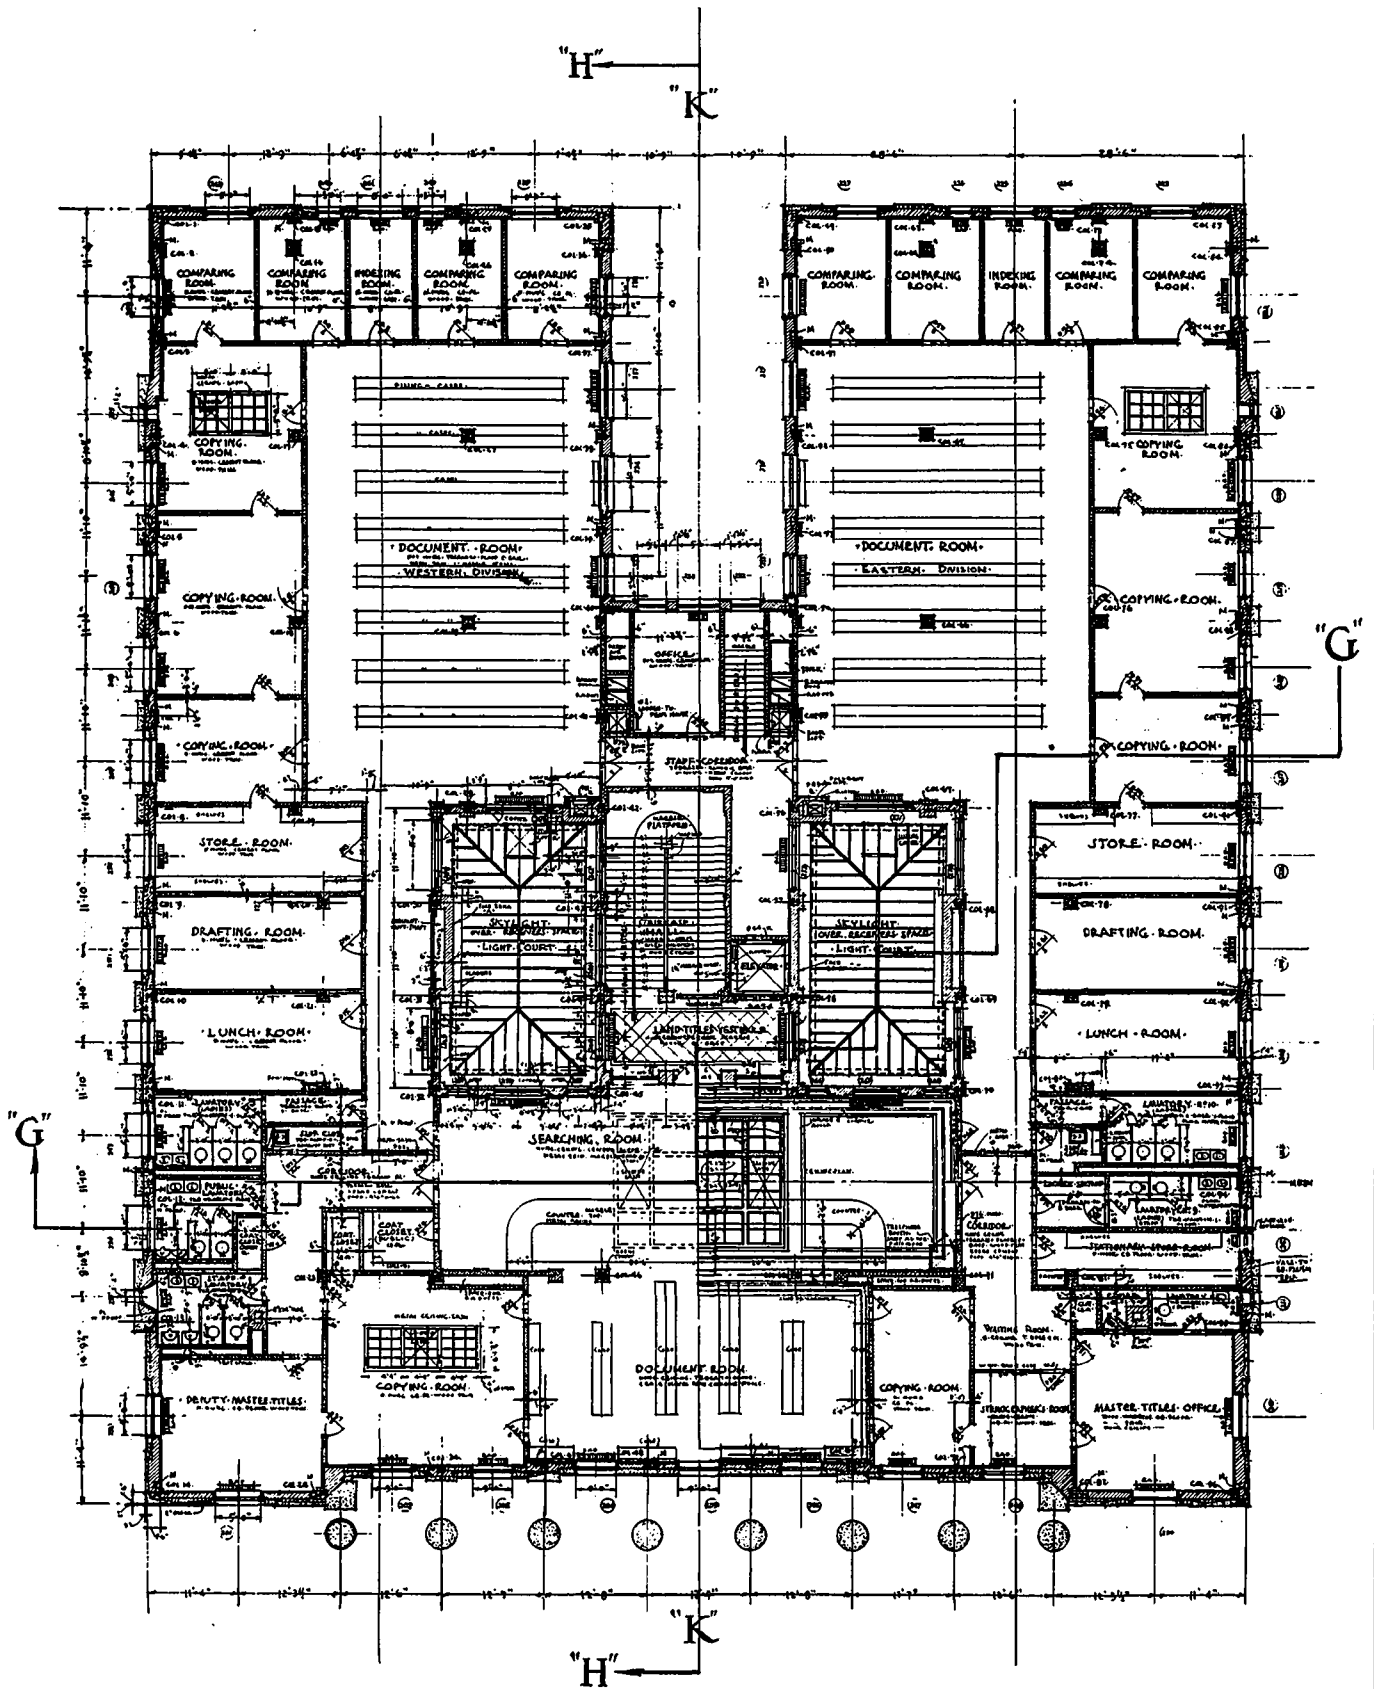

SECOND FLOOR PLAN, REGISTRY OFFICE, TORONTO.

CHARLES S. COBB, ARCHITECT.