



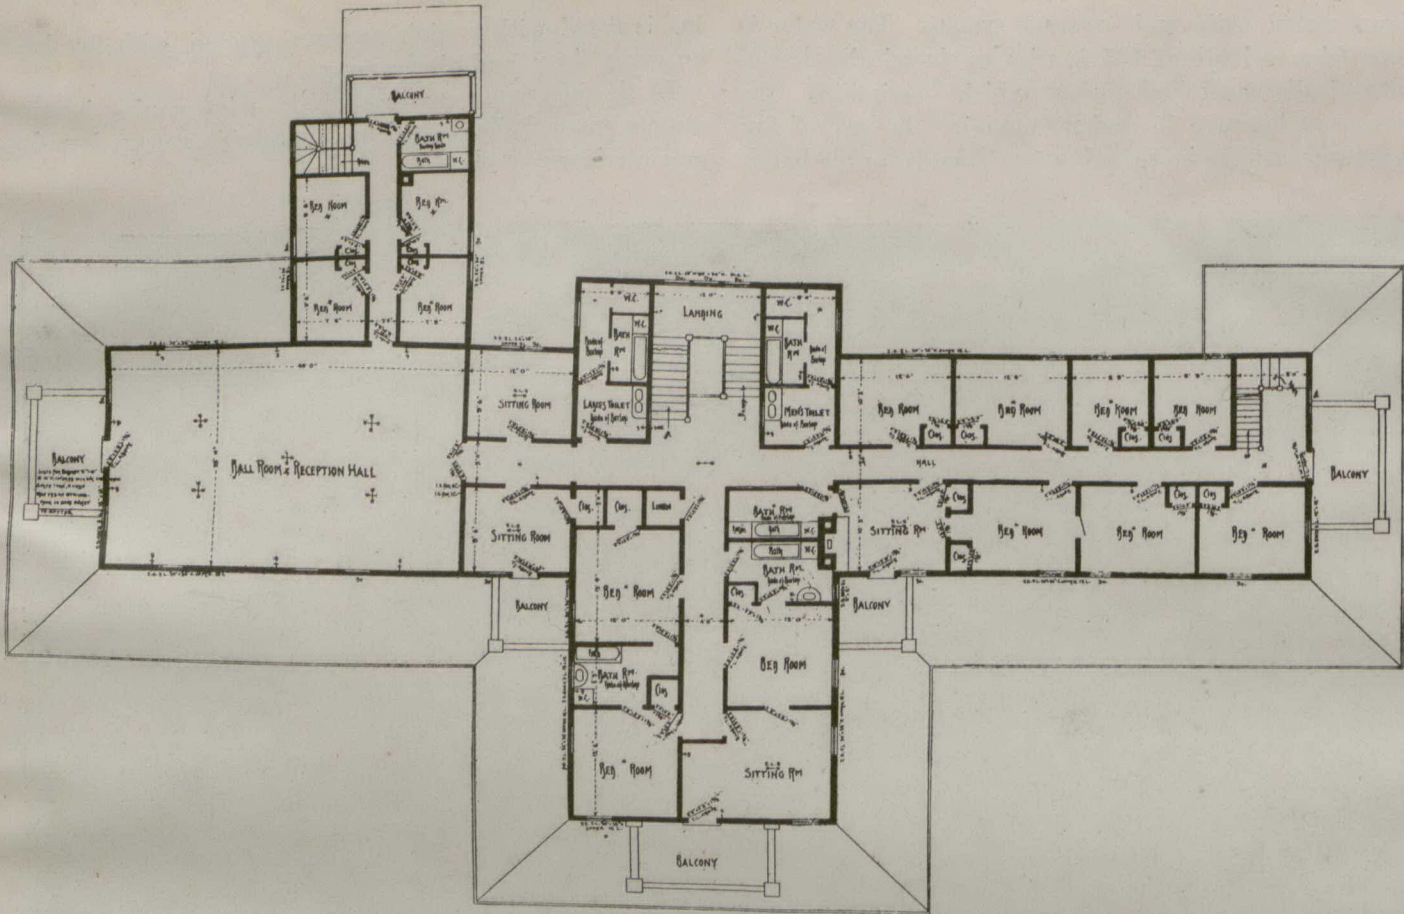

— FIRST FLOOR PLAN —
SCALE 8 FT. = 1 IN.

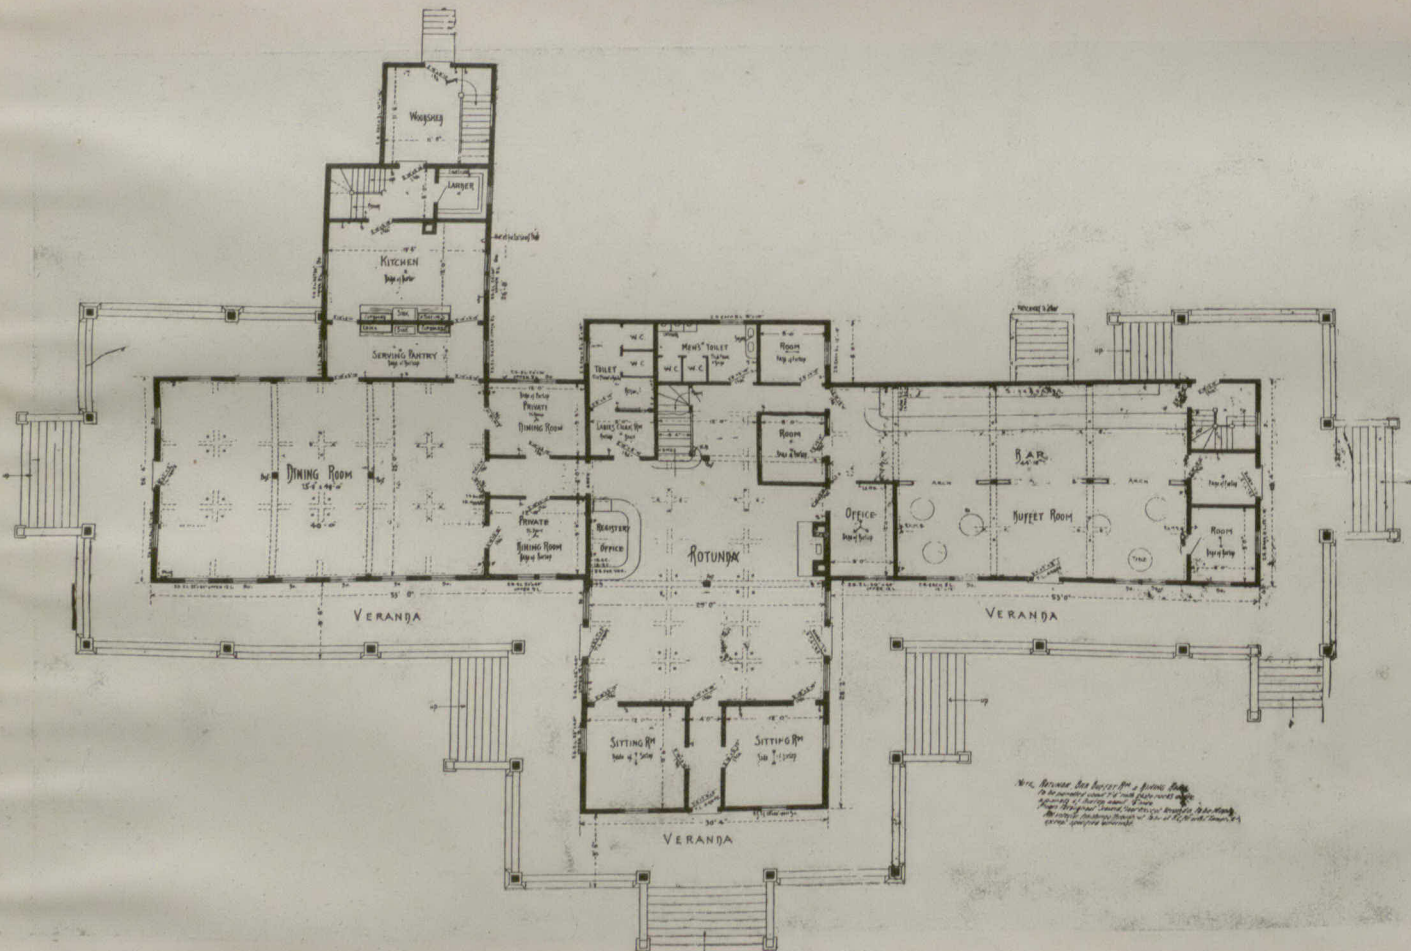

— GROUND FLOOR PLAN —
SCALE 8 FT. = 1 IN.