


NEW CLUB HOUSE AT TORONTO ISLAND FOR
ROYAL CANADIAN YACHT CLUB

SPROATT & ROLPH ARCHITECTS

SCALE 1/4 INCH = 1 FOOT

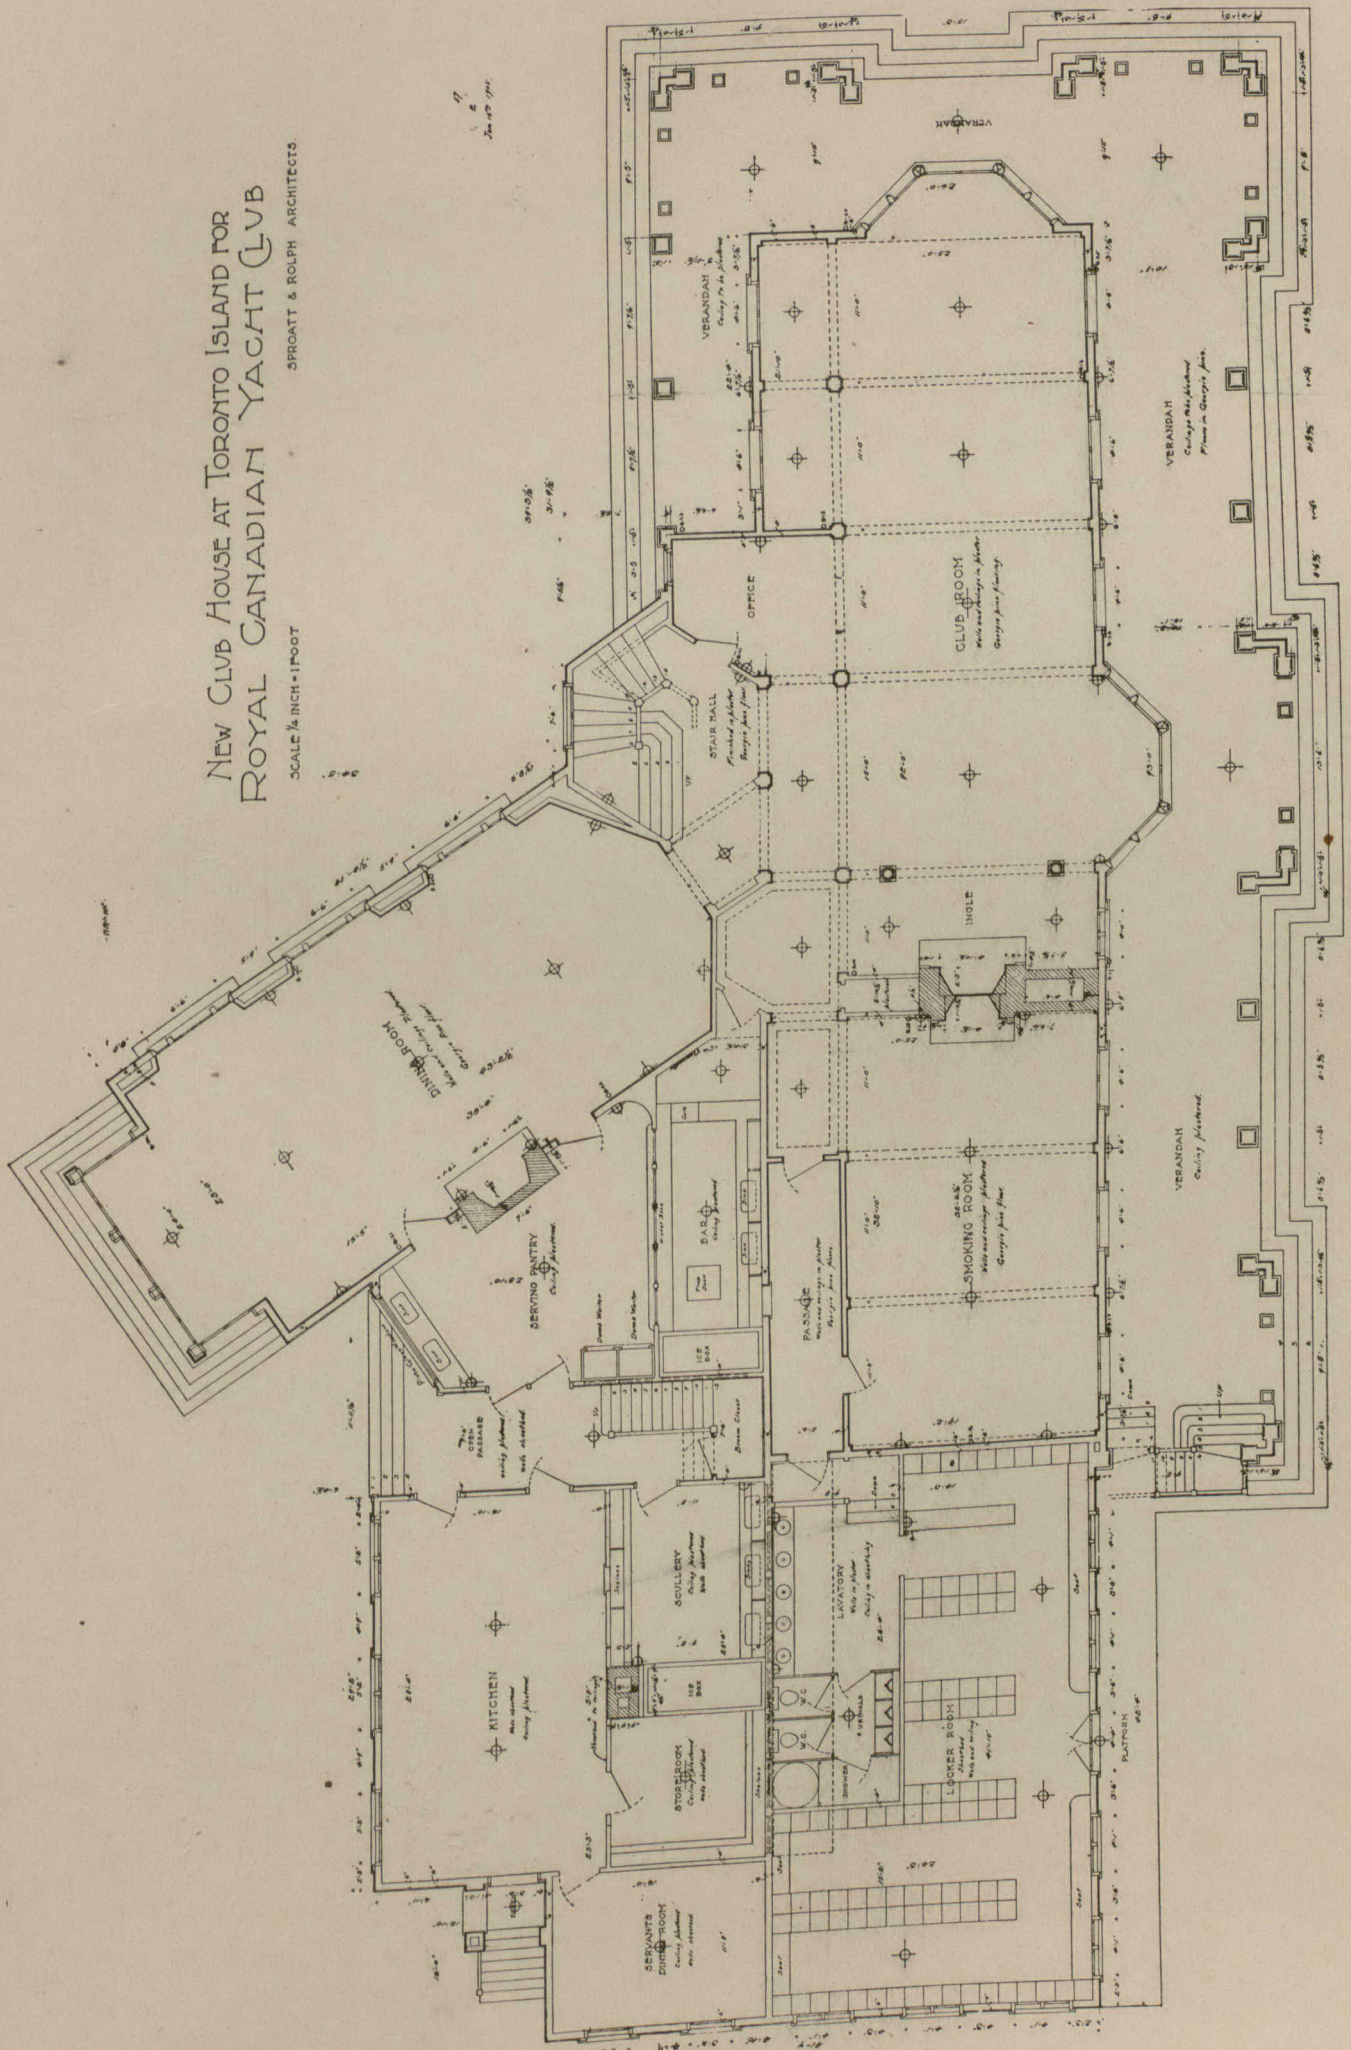

GROUND FLOOR PLAN