


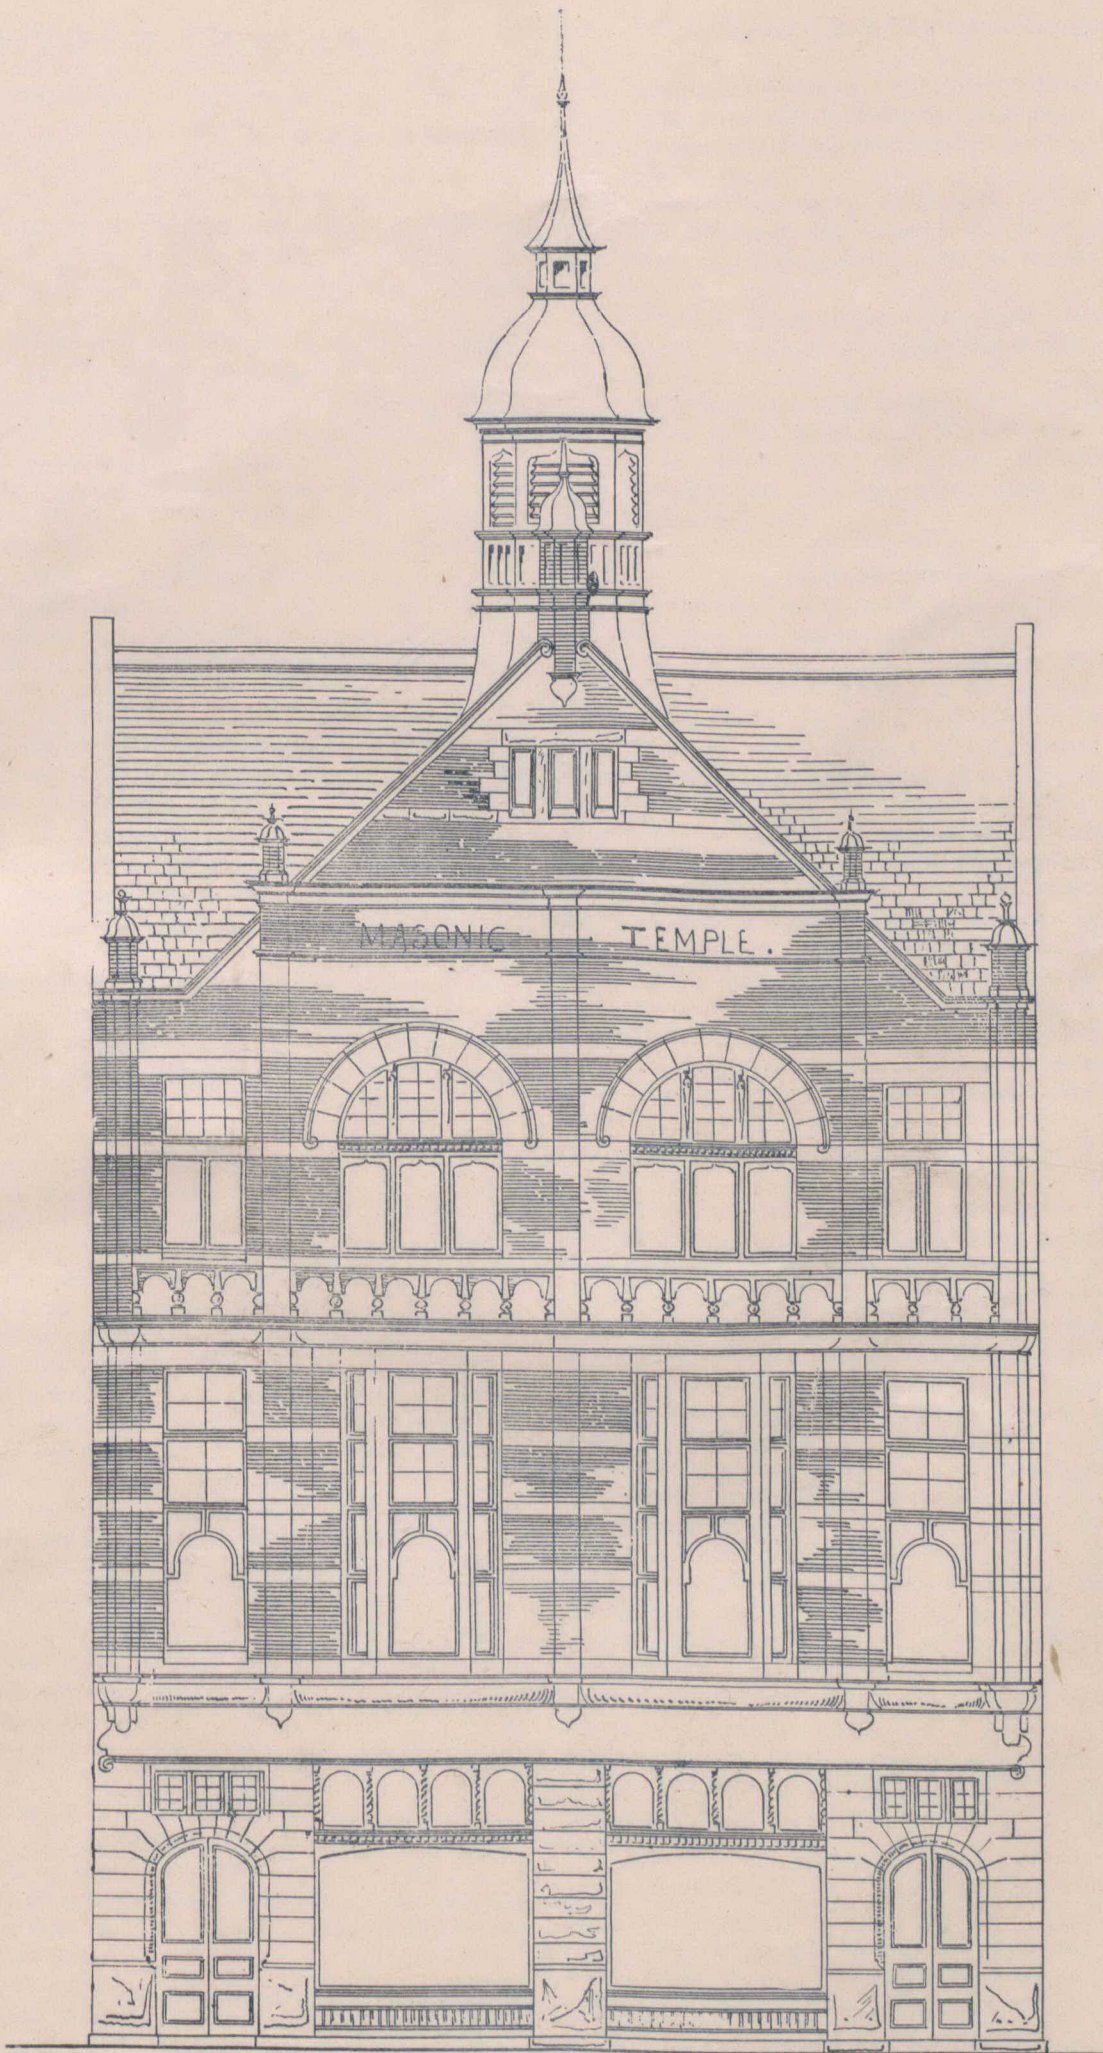

MASONIC TEMPLE.

R. MACKAY FRIPP, F.R.I.B.A., ARCHITECT, VANCOUVER, B.C.