


POST OFFICE, CUSTOMS AND INLAND REVENUE OFFICES.

— VICTORIA, B.C. —

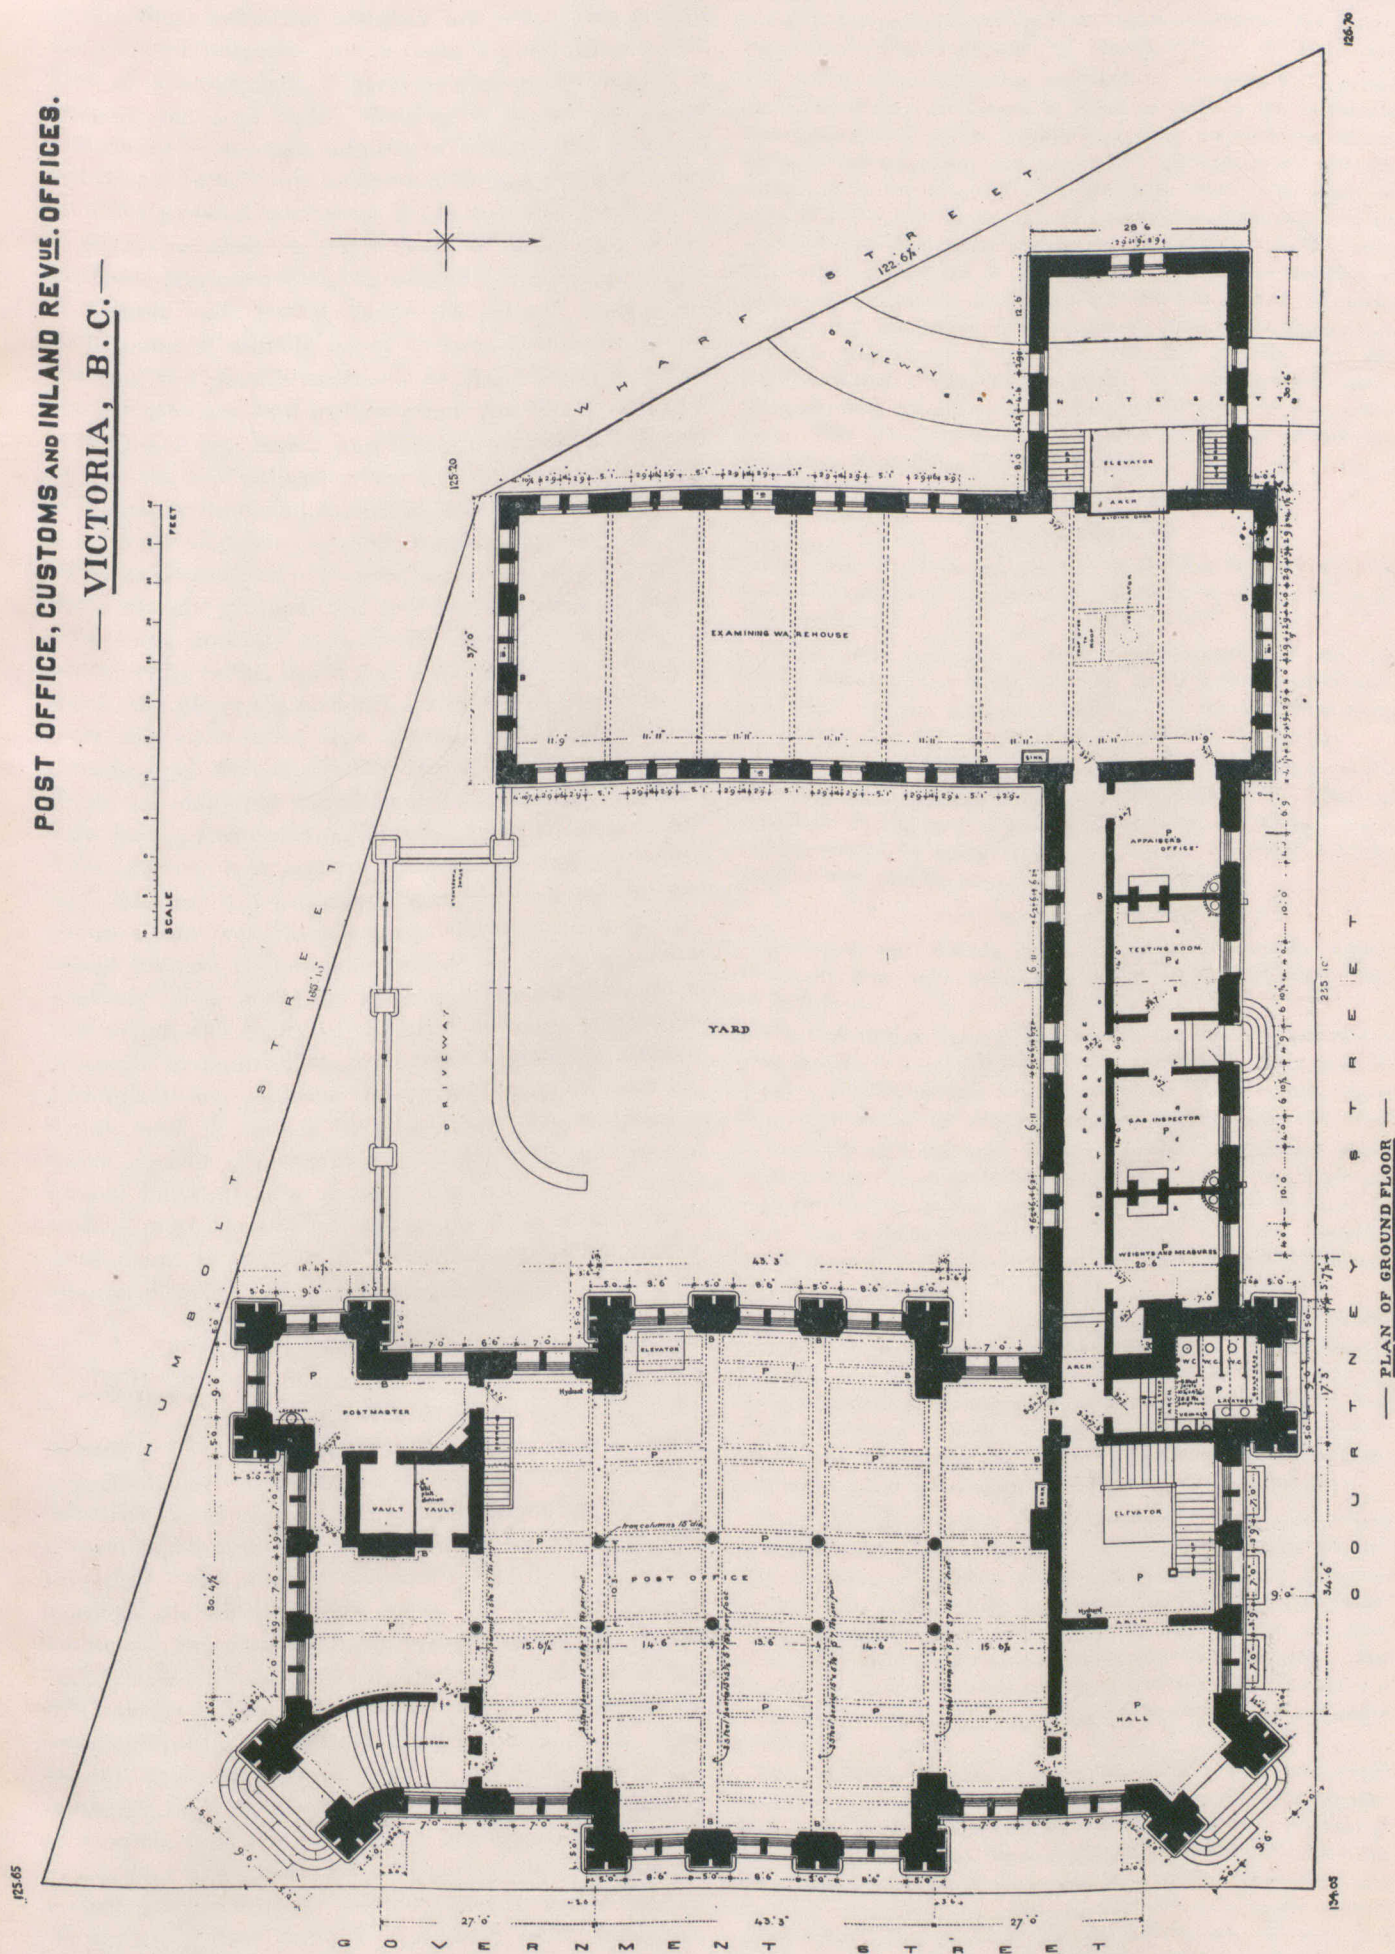

— PLAN OF GROUND FLOOR —