


Plan showing
WINNIPEG ELECTRIC RAILWAY TRACKS
AND LOCALITIES

where water pipes have been damaged
BY ELECTROLYSIS.

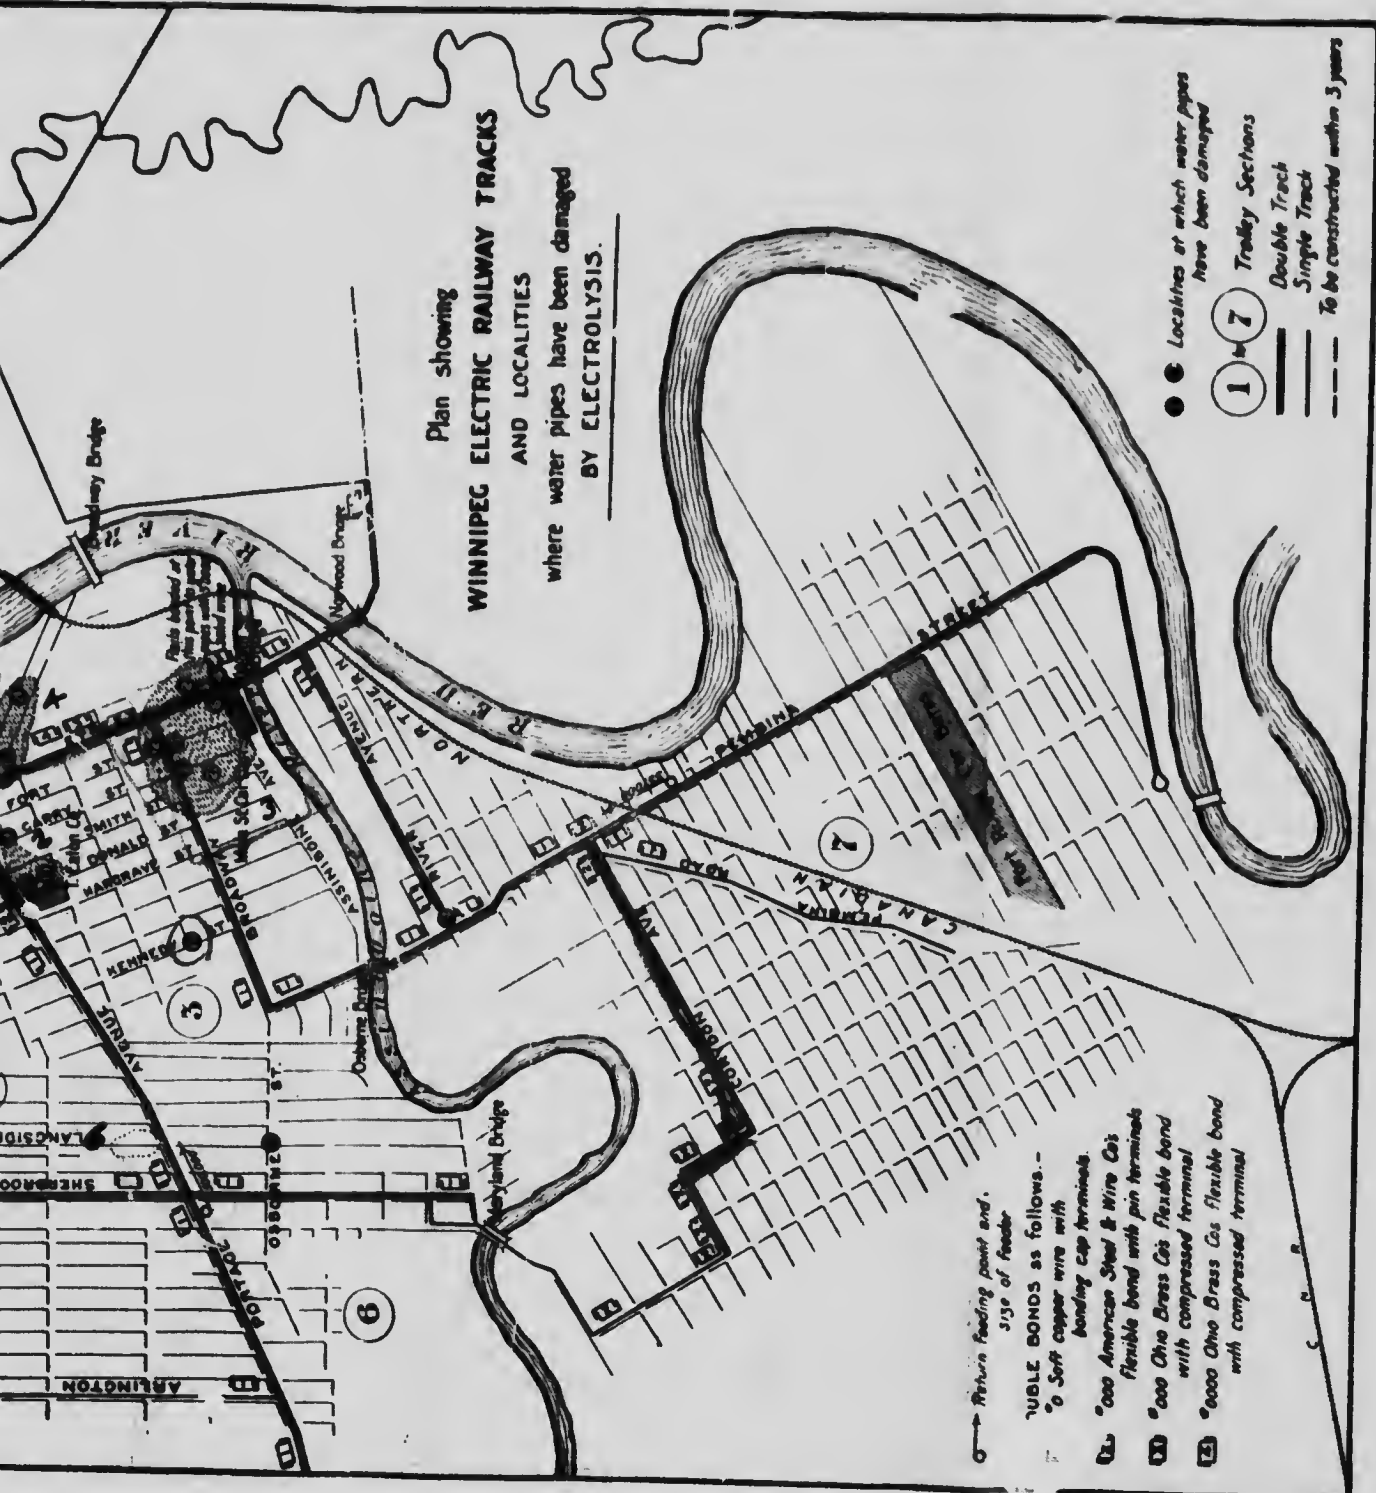

- Localities at which water pipes have been damaged
- ①-⑦ Trolley Sections
- ==== Double Track
- ===== Simple Track
- To be constructed within 3 years

Return feeding point and size of feeder

DOUBLE BONDS as follows--

- ① Soft copper wire with bonding cap terminals
- ② 000 American Steel & Wire Co's Flexible bond with pin terminals
- ③ 000 Ohio Brass Co's Flexible bond with compressed terminal
- ④ 0000 Ohio Brass Co's Flexible bond with compressed terminal