

CANADA COMPANY PORCH "VOLUTE".


INCH SCALE

SKETCH CLUB COMPETITION



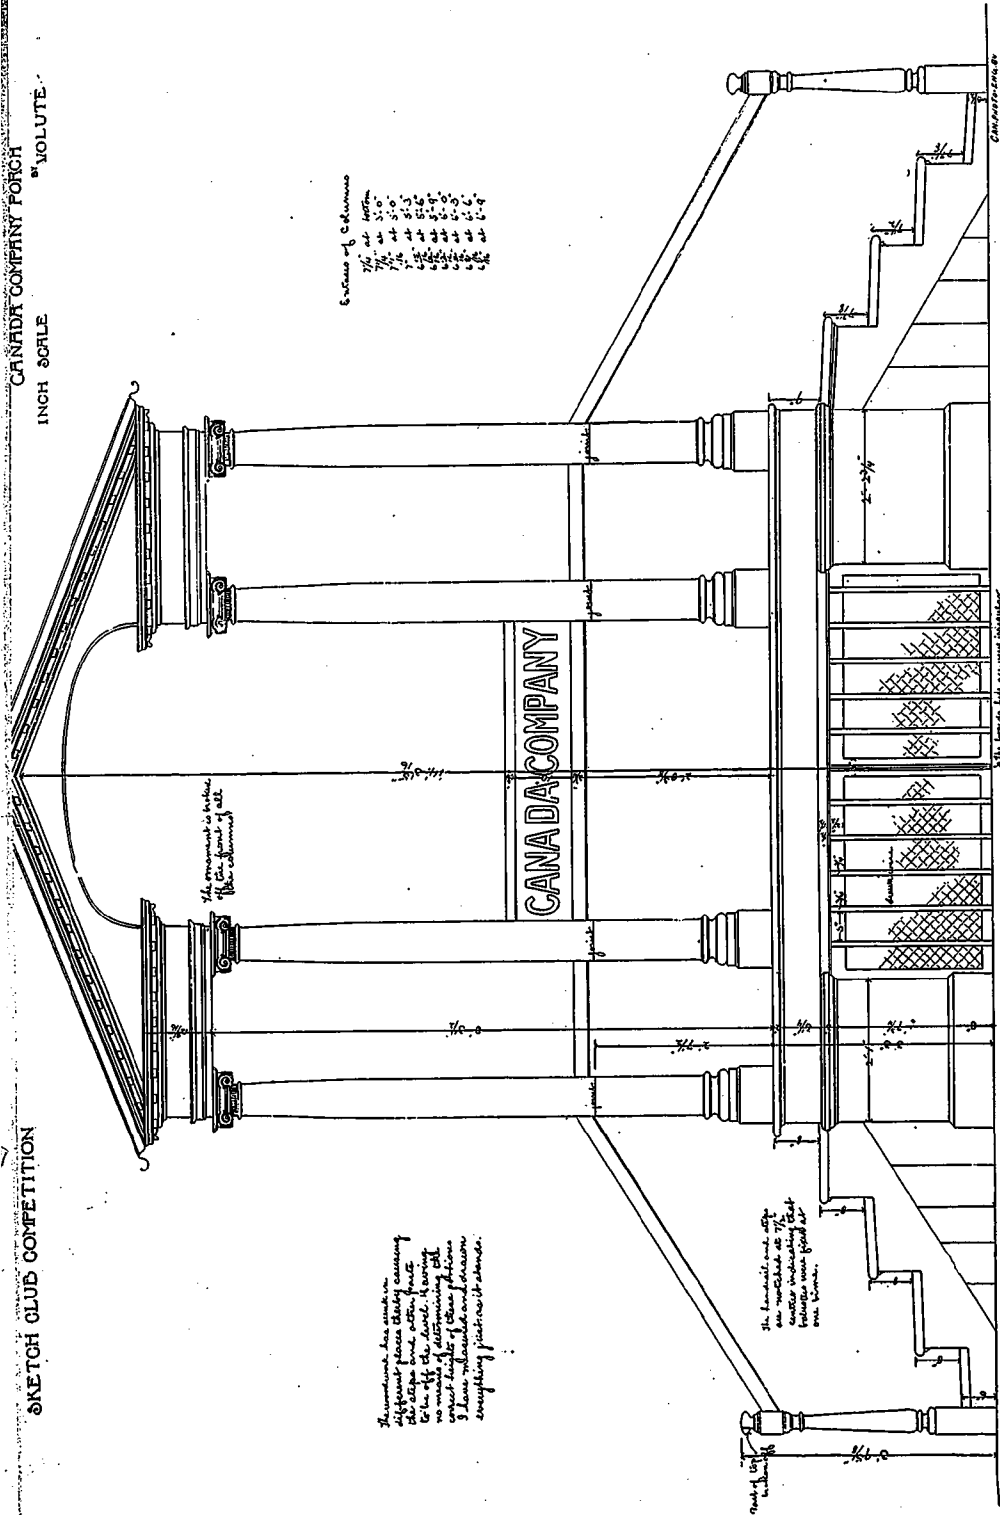


FRONT ELEVATION

DRAWINGS BY "VOLUTE" (MR. W. P. OVER), AWARDED FIRST POSITION.


(Note.—To admit of publication, Drawings have been reduced in size one-half).

TORONTO ARCHITECTURAL SKETCH CLUB COMPETITION

MEASURED DRAWINGS OF CANADA COMPANY PORCH INCH SCALE "VOLUTE"

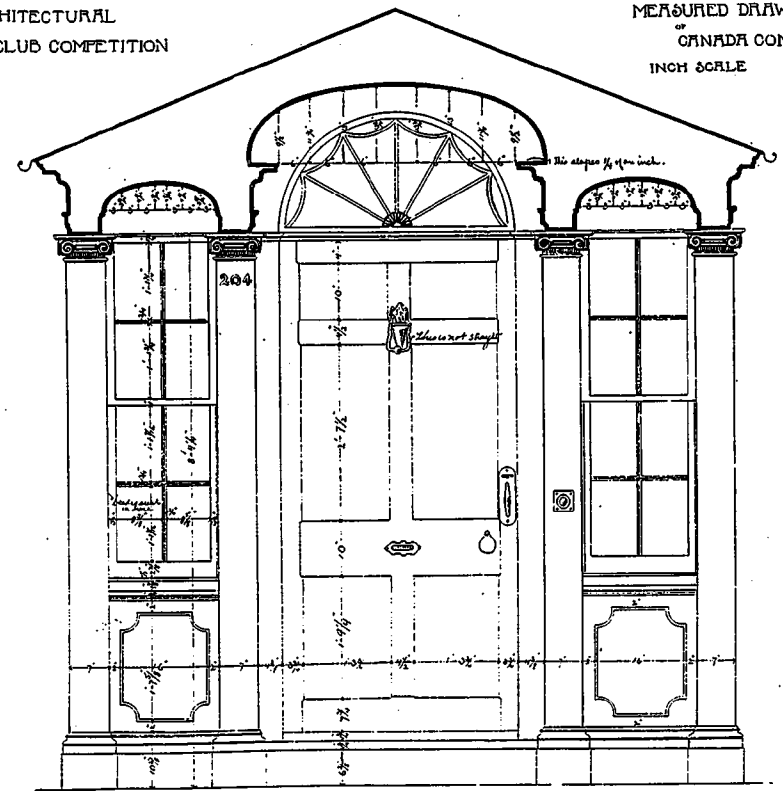

SECTION THRO PORCH.

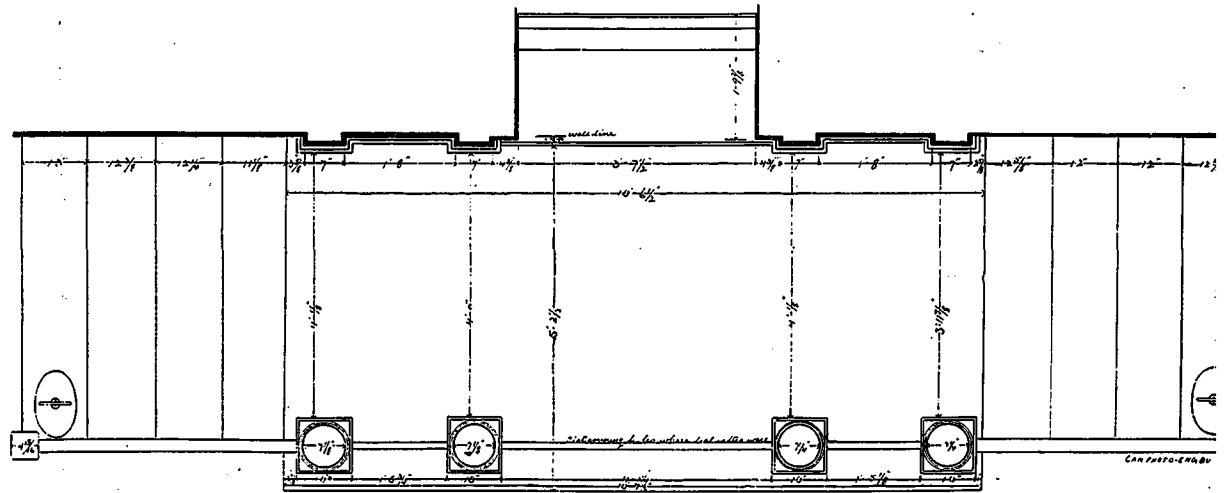

PLAN

DRAWINGS BY "VOLUTE" (MR. W. P. OVER), AWARDED FIRST POSITION.

(Note.—To admit of publication, Drawings have been reduced in size one-half).