


MAP OF THE TOWN OF PETERBOROUGH

SHEWING SEWERAGE SYSTEM

designed by
ALAN MACDOUGALL, M. INST. C.E., M. CAN. SOC. C.E.
TORONTO.

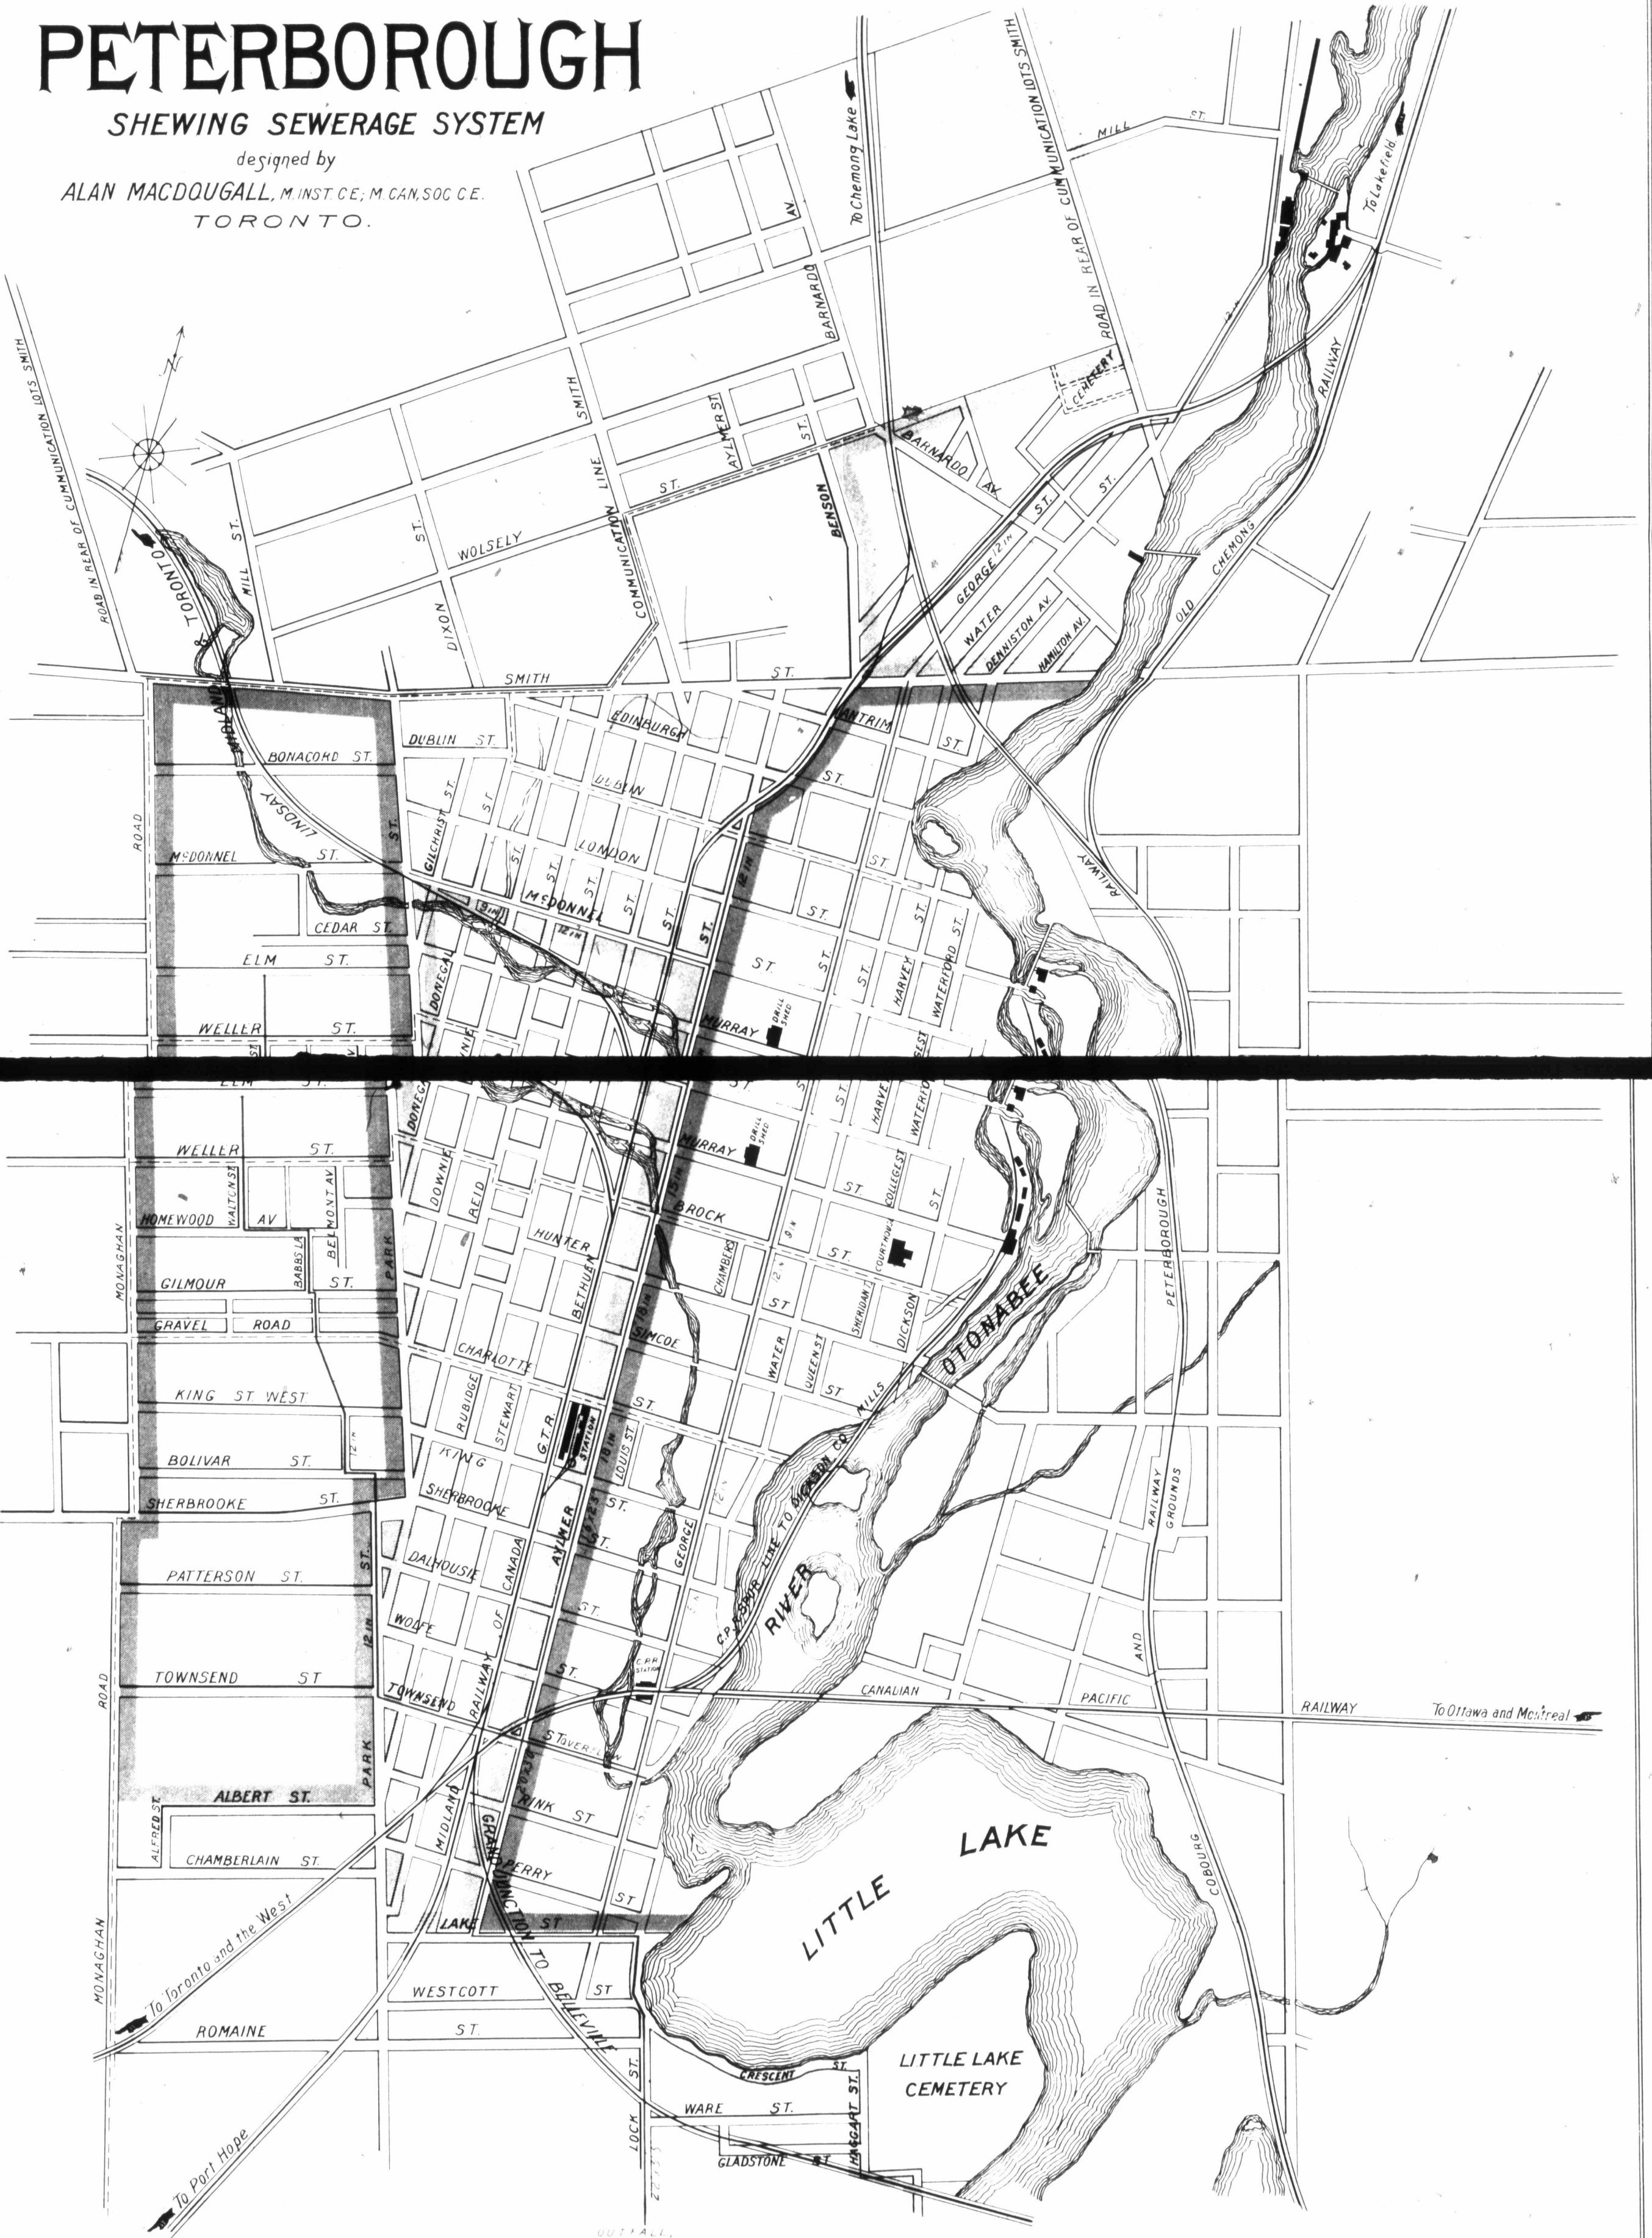

OUTFALL,
HALF A MILE BELOW
THE LOCKS.