



SCALE DETAIL OF
ORIEL WINDOW
SEE FRONT ELEV.


SECTION THRO
DARGE BOARD

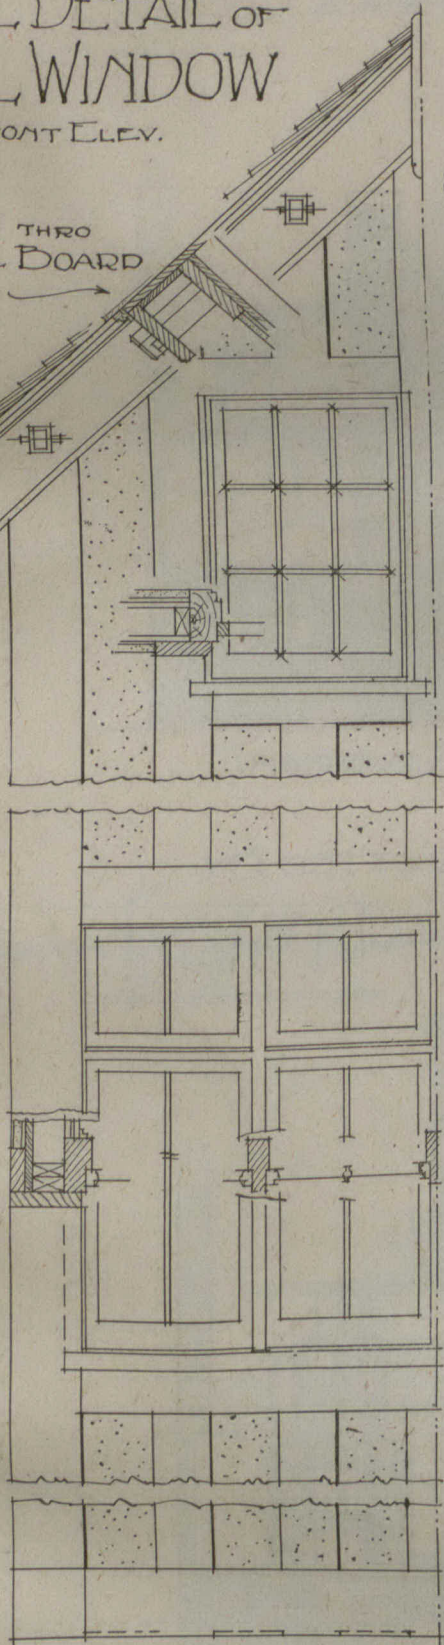

SCALE :-

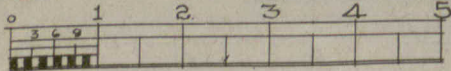

VERTICAL SECTION
THRO WALL ETC.

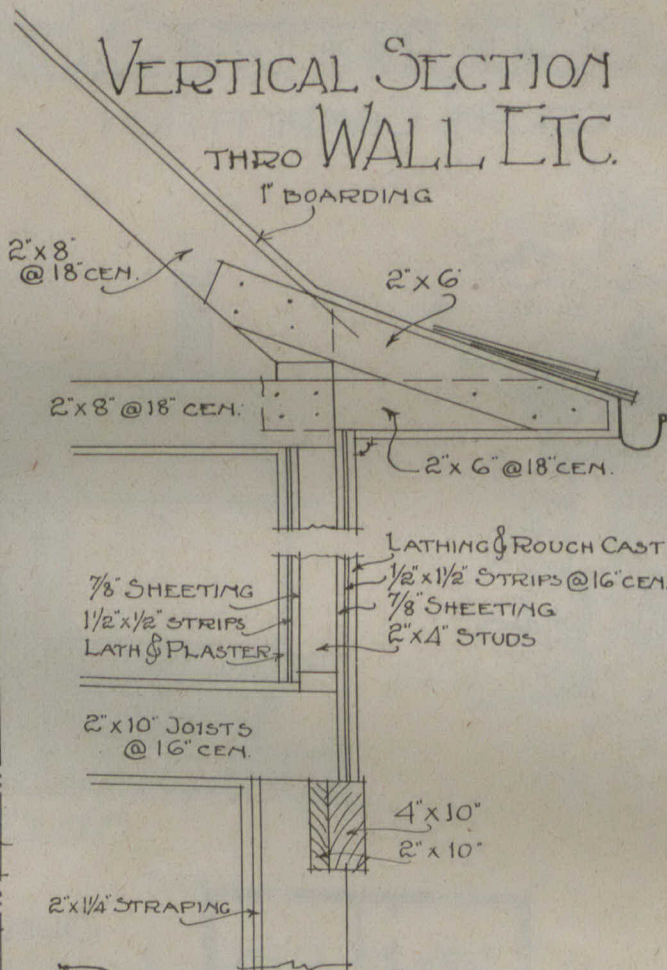

DETAIL SHEET
OF
HOUSE DESIGN
SUBMITTED BY "PTHAN"

