


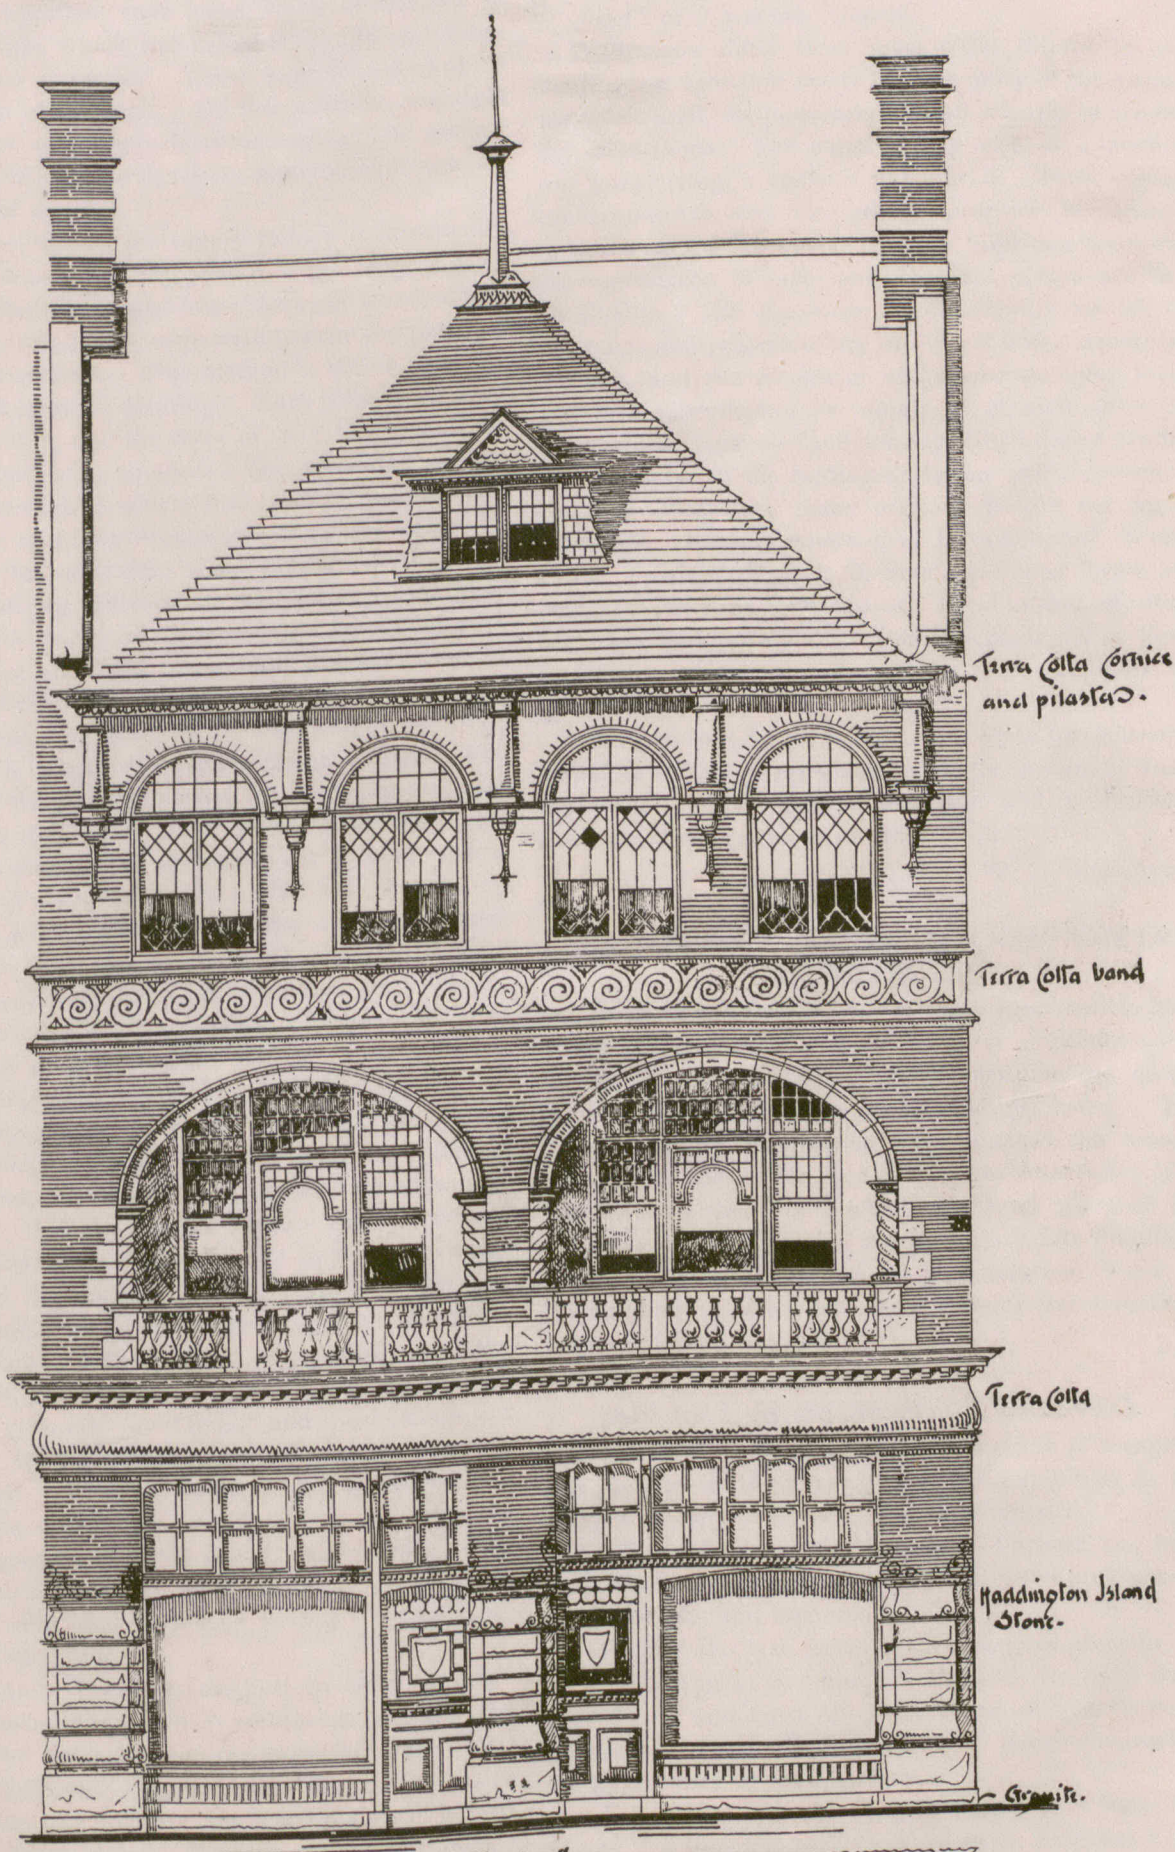

Study for Business premises
with dwelling above
Scale of feet. $\frac{1}{4}$ " of one Inch to one foot.

Robt. M.ripp.
J. R. J. B. A.
Arch^t

Victoria. B. C. 1898-