



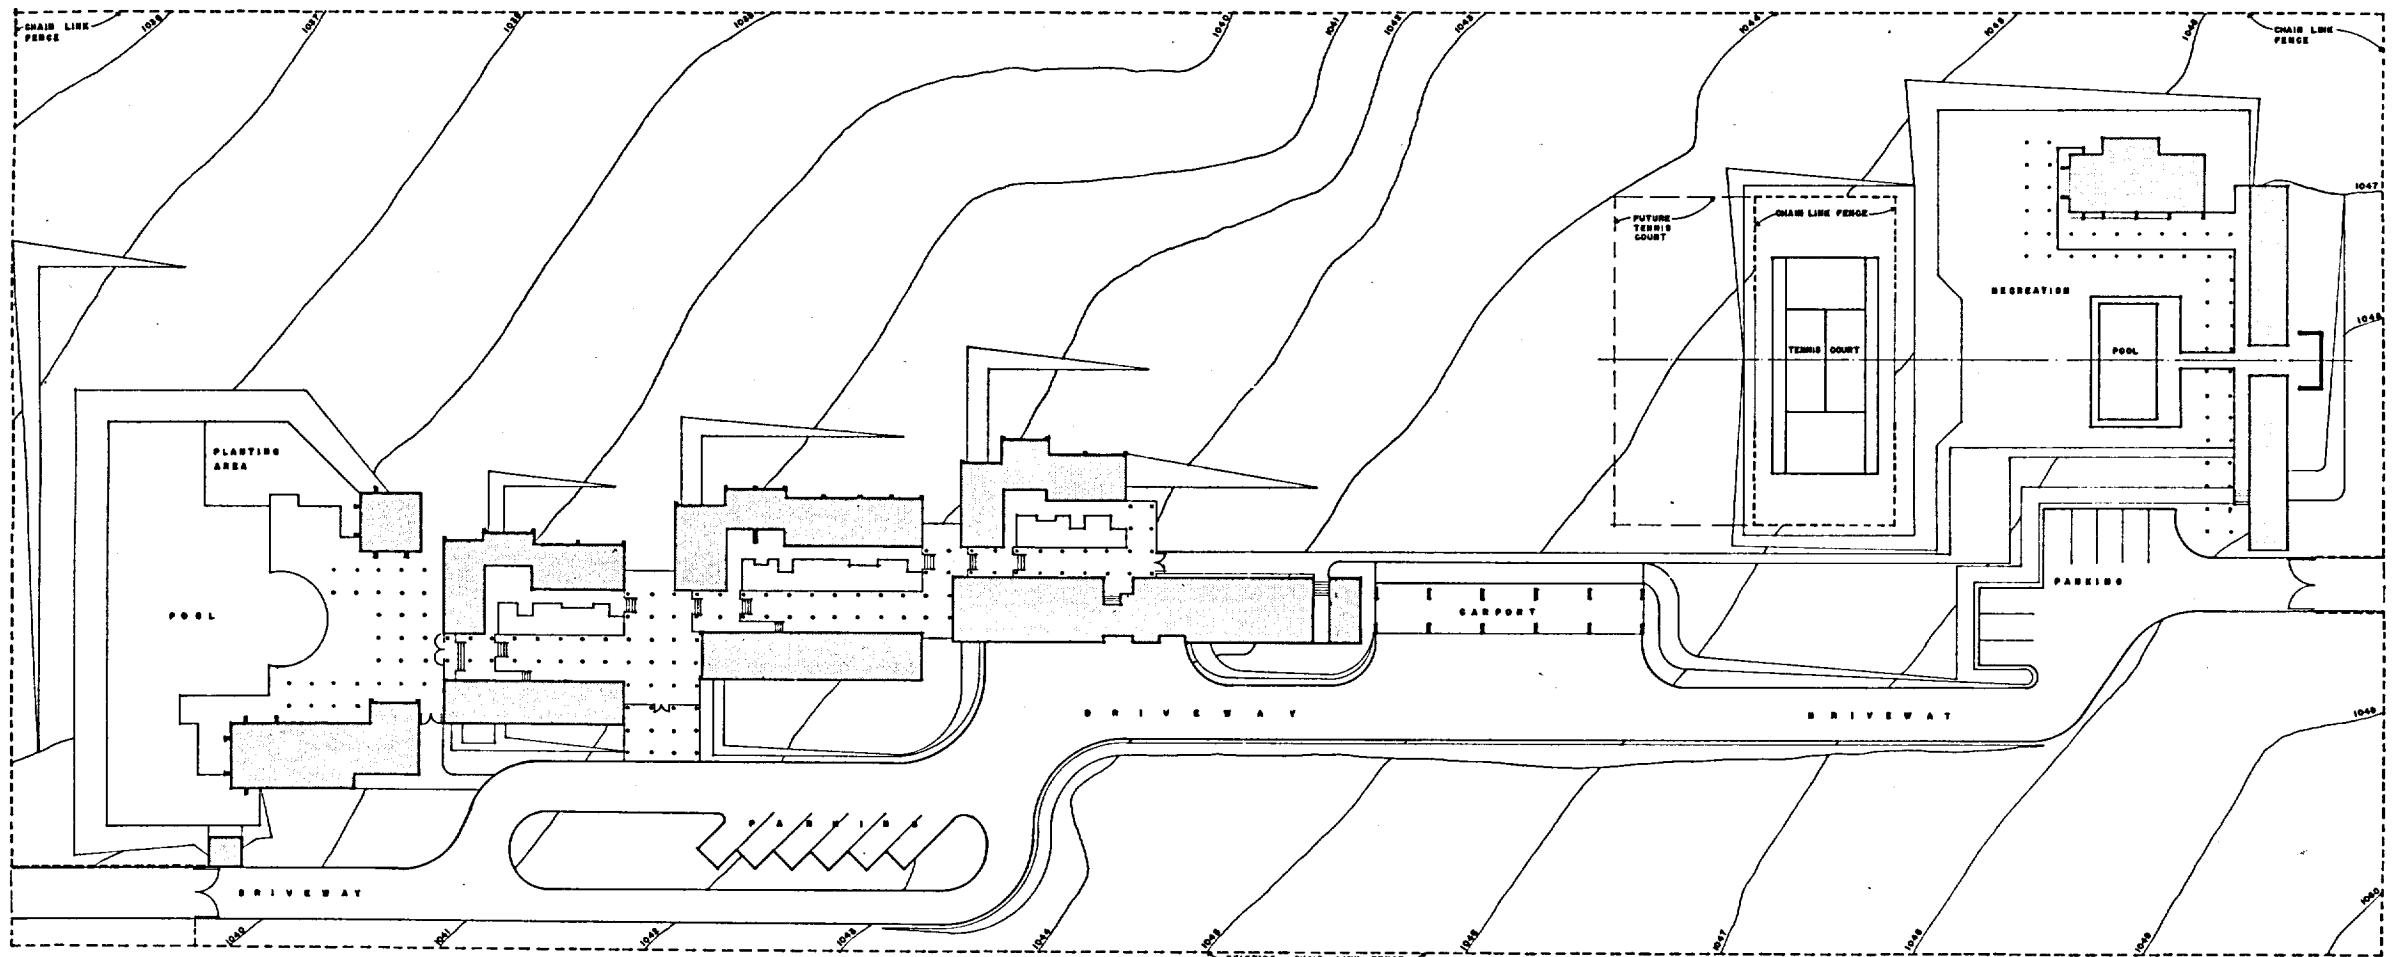

YUGOSLAVIA PLOT 18

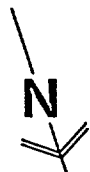

SITE PLAN

SCALE 0 10 20 30 40 50 60 70 80 90 100