



Say that I took in my own proper person
made the survey upon the ground
represented by this plan and that
the plan is correct
Emil Hansen Vancouver B.C.
Aug. 26 1910
J. H. Thompson
J. H. Thompson

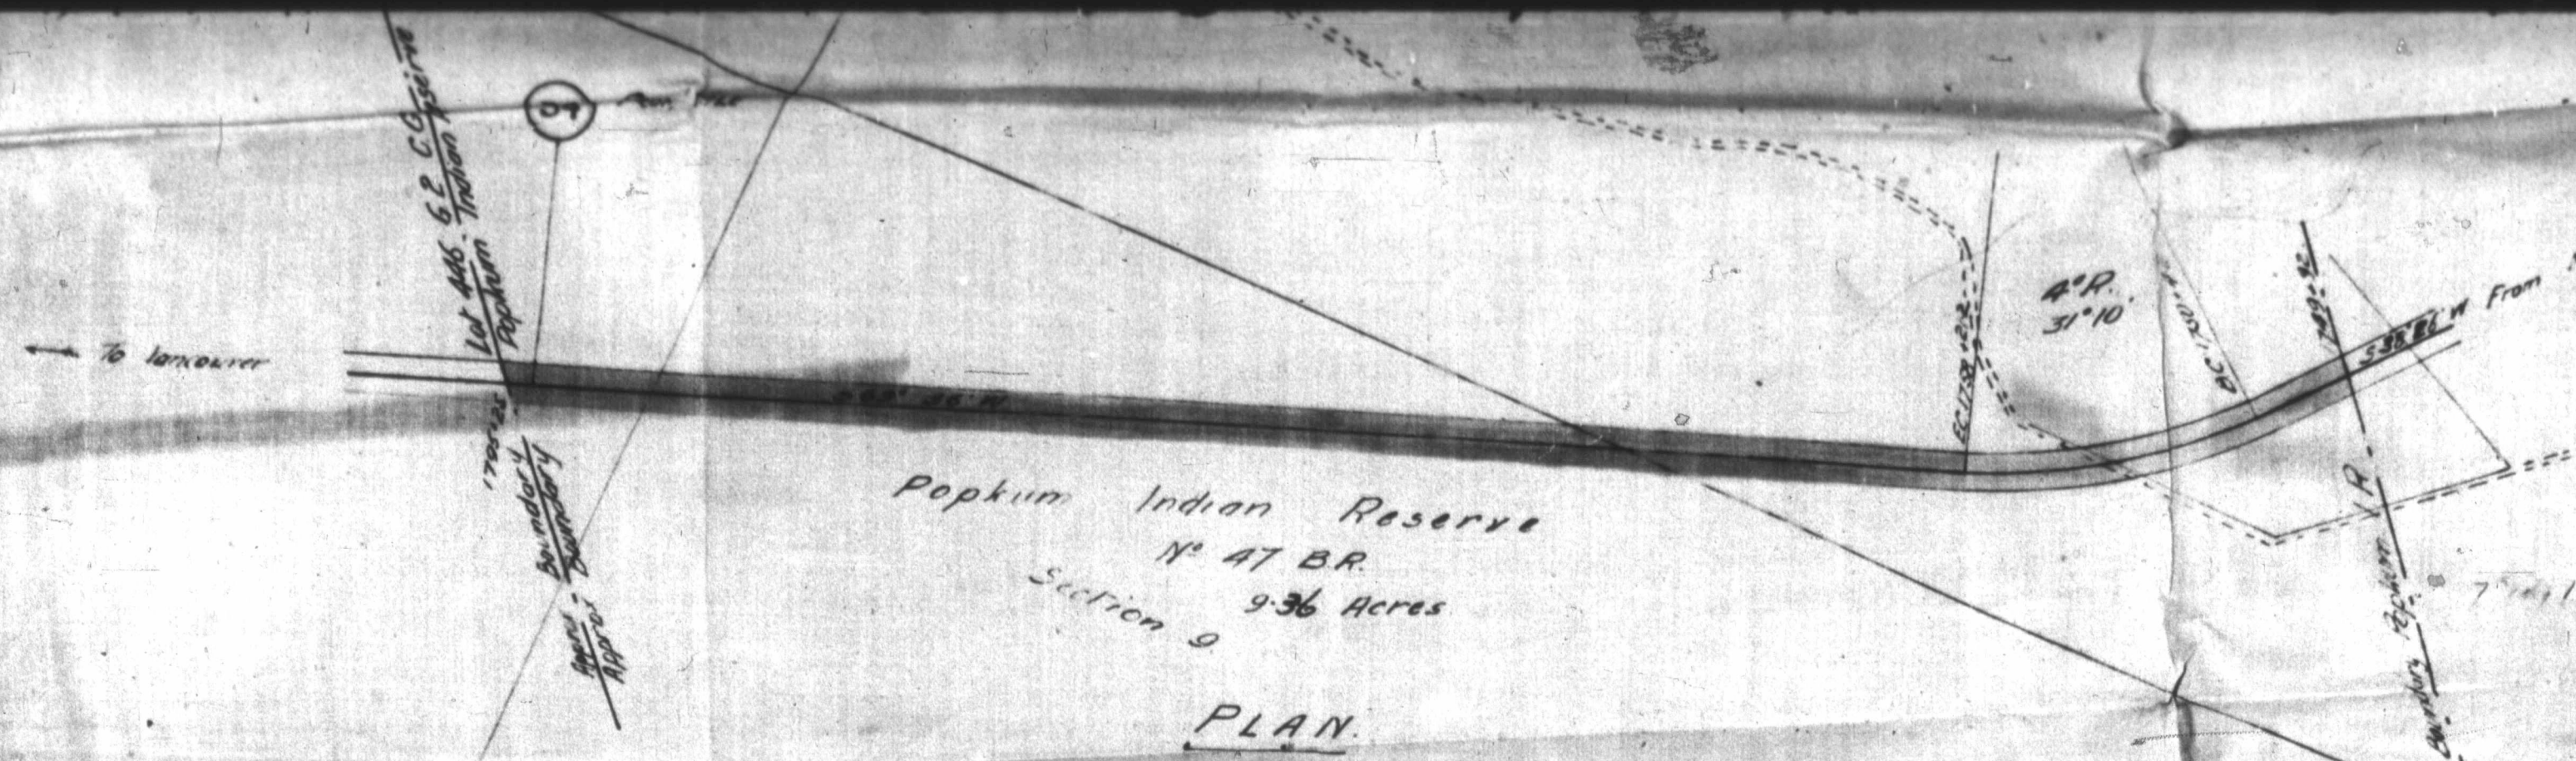

No. 1009
See the amended plan which
shows the area taken to be 9.59 acres
A plan further amended dated 7 July 1911
shows that a station-ground is to
be taken in the Reserve and that
the area required is 15.52 acres.

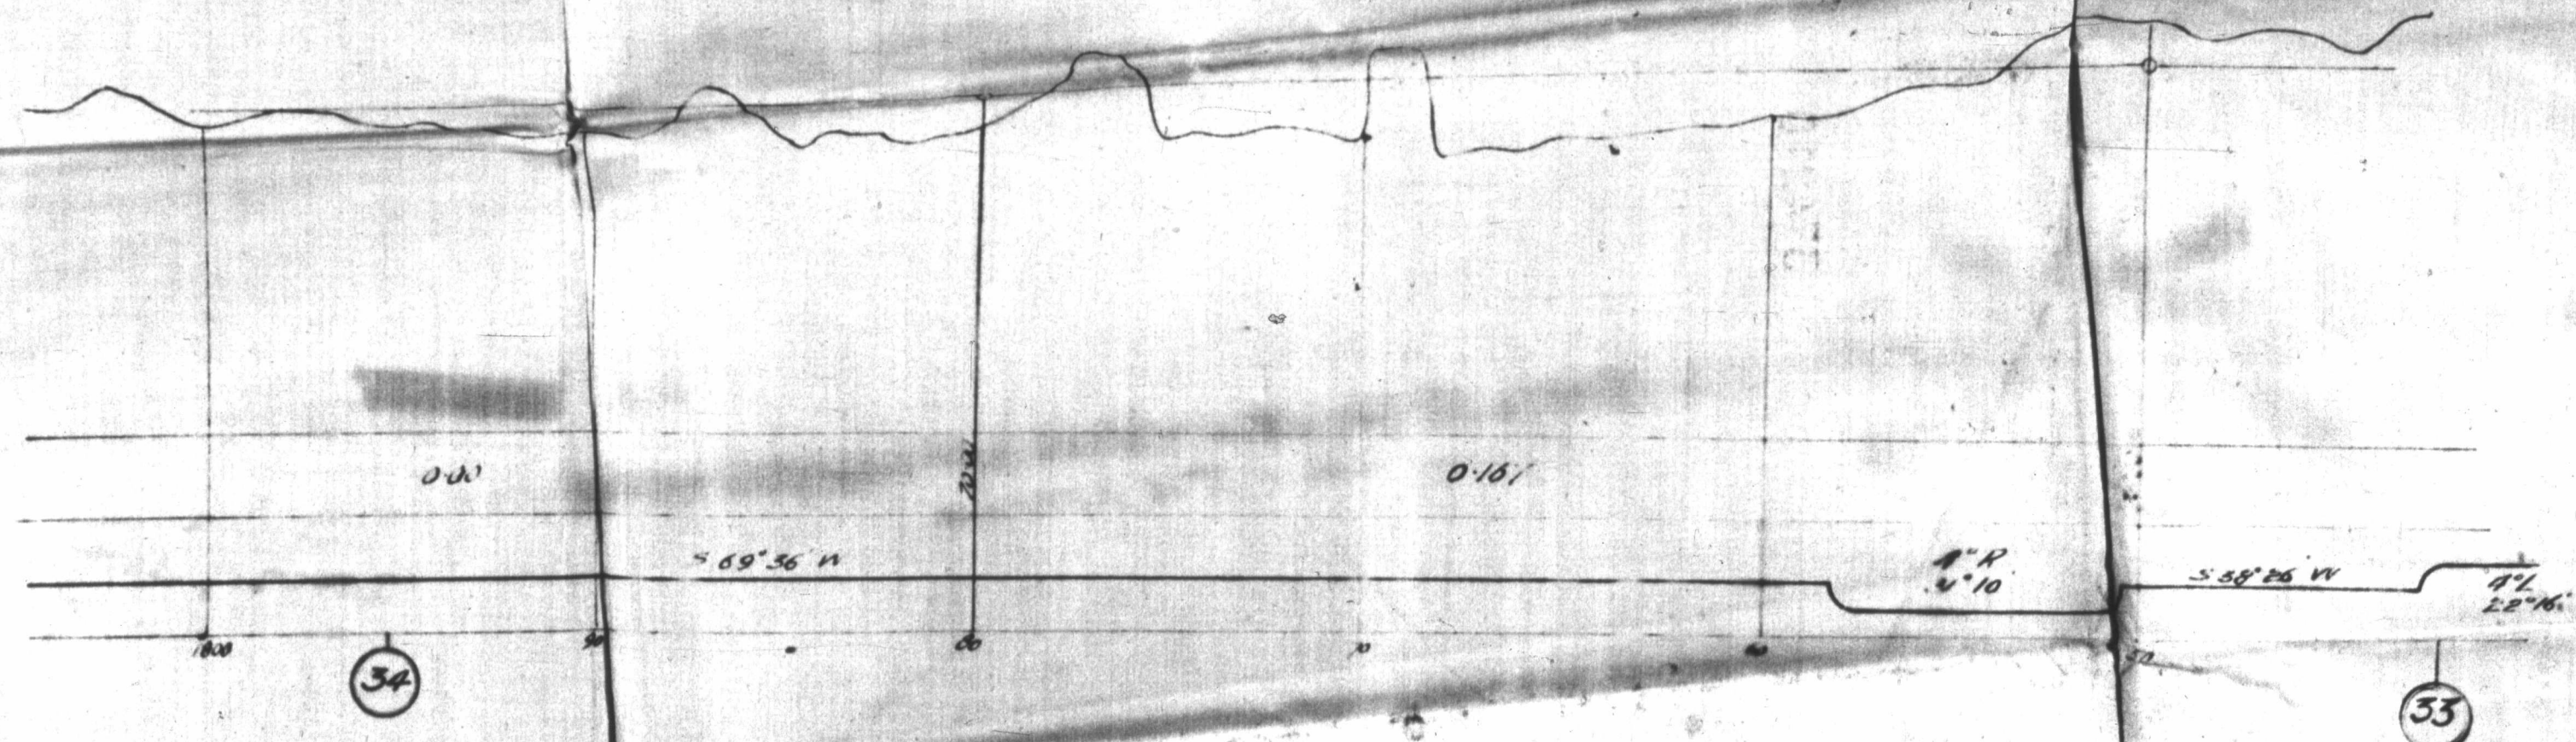

PROFILE
Scales { Hor. 1" = 400'
Vert. 1" = 20'

Vice President. Vancouver 24 August 1910

J. H. Thompson Chief Engineer
A. M. Hansen

Very Poor Copy

242

Drawn by T.H.L.	W
Approved by J.H.T.	
Date Aug 1910	34
Scale 1" = 400'	