




DALLAS ROAD SEA WALL
VICTORIA. B.C.

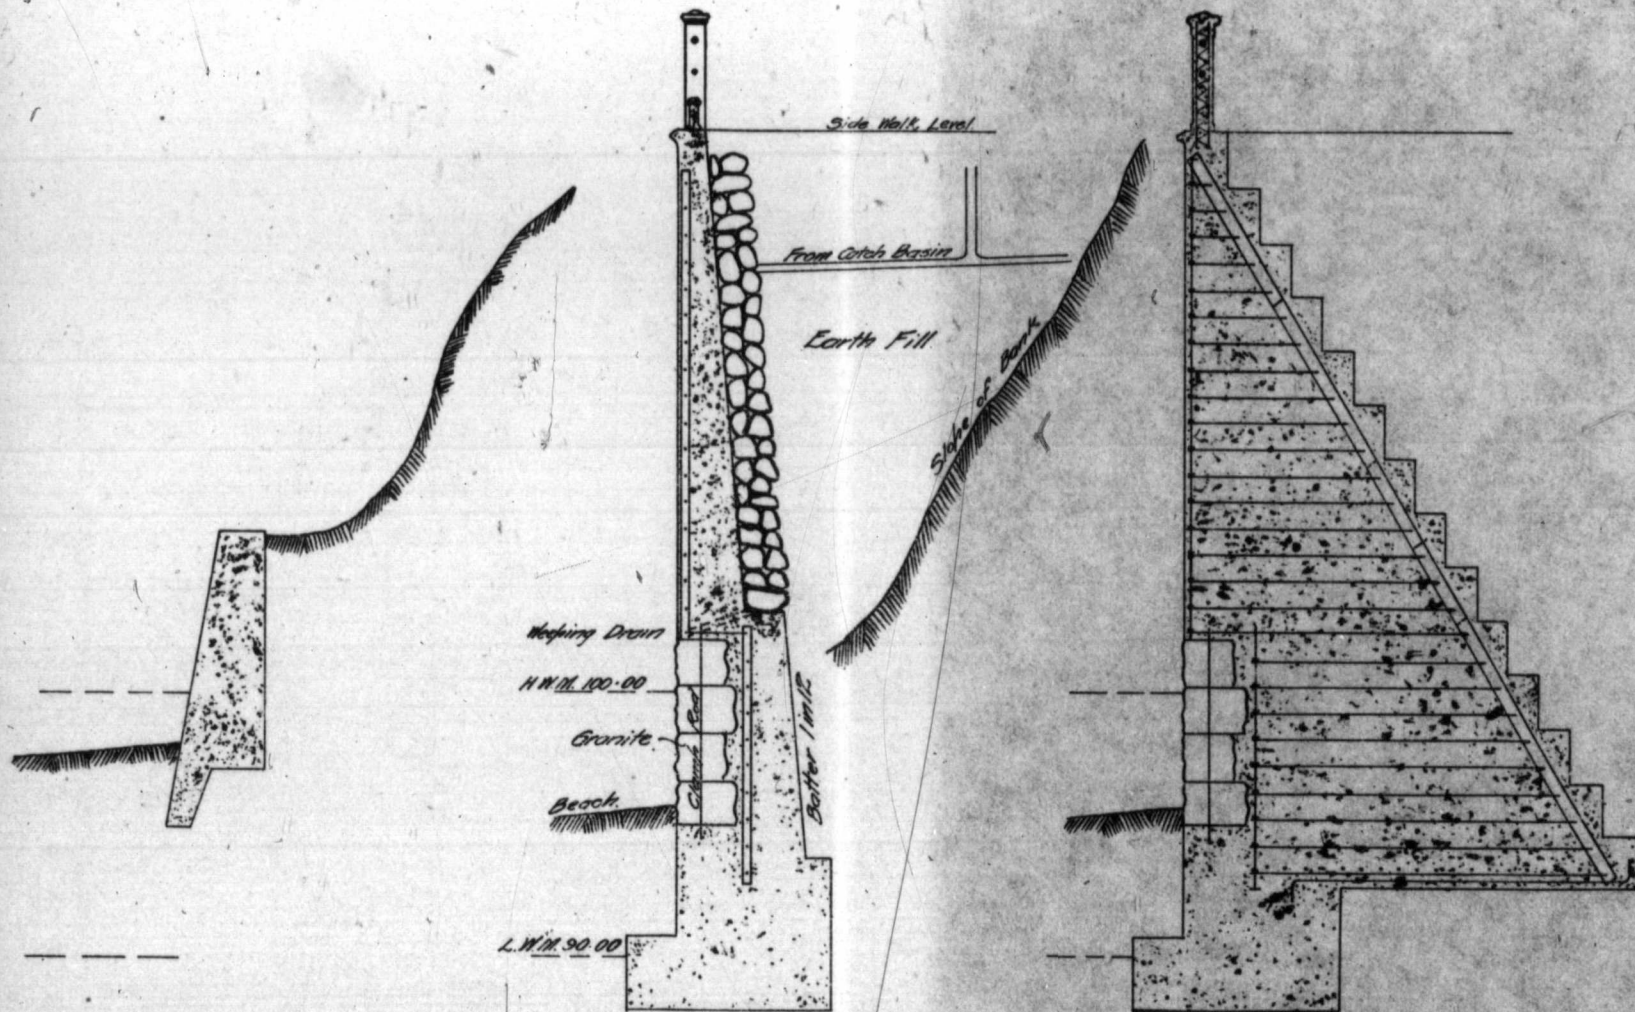

Section of Old Wall.
Fig. 1.

Section AB.
Fig. 2.

Section CD.
Fig. 3.

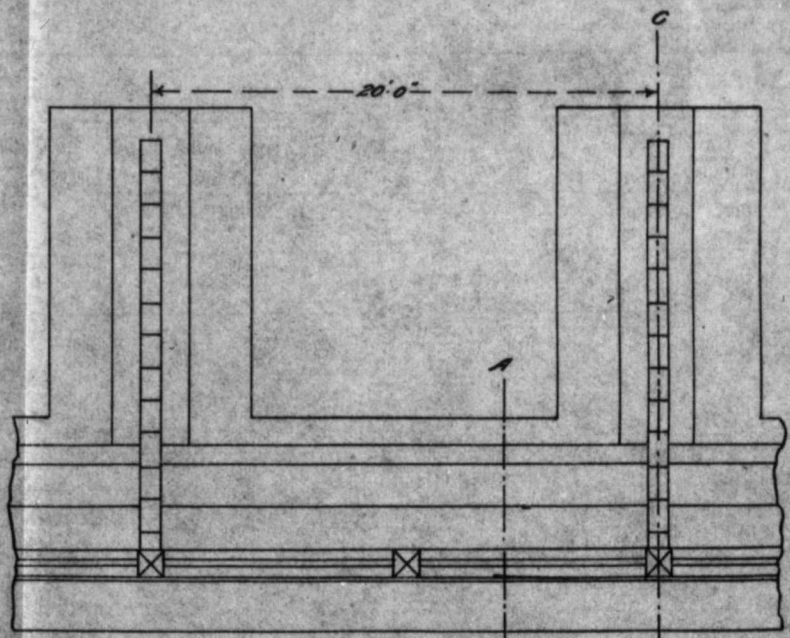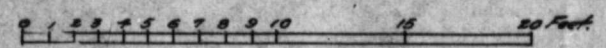

Plan.