


PROPOSED BRIDGE AT QUEBEC.

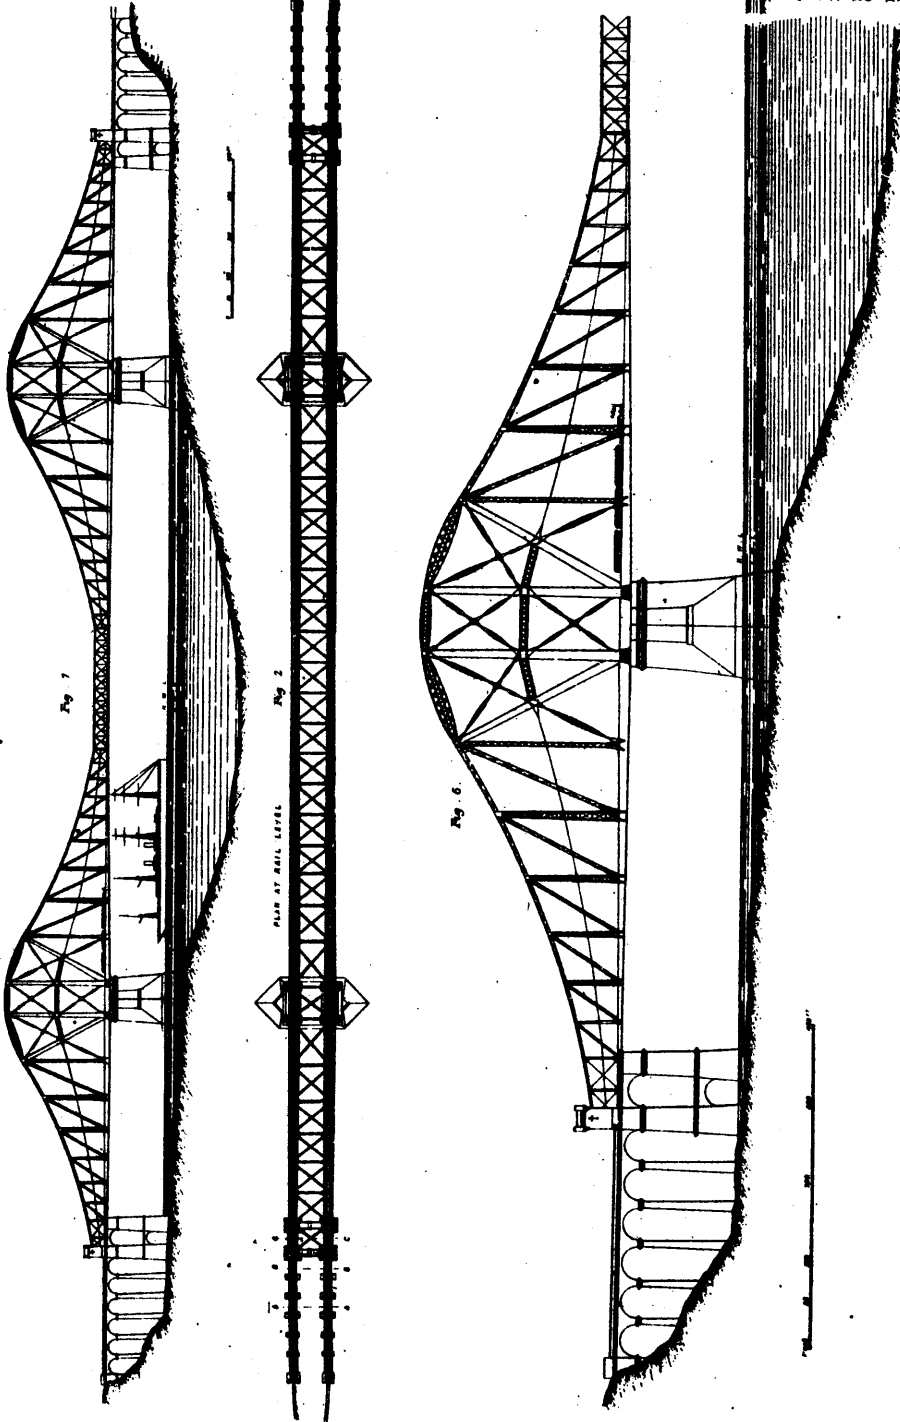

PRINCIPAL DIMENSIONS

Total Length of Bridge between Low Water	2400 ft.
Width of Deck at Bridge	800 "
Height of Bridge	100 "
