

S. P. Chapin

LYTTON AGENCY

—PLAN—

BOSTON BAR INDIAN RESERVE N°8.

(Unsurveyed)


Showing

RIGHT-OF-WAY OF TRANS-PROVINCIAL HIGHWAY

FRASER CANYON ROUTE

4<sup>th</sup> JUNE 1925

Scale: 400<sup>ft</sup> to 1<sup>in</sup>

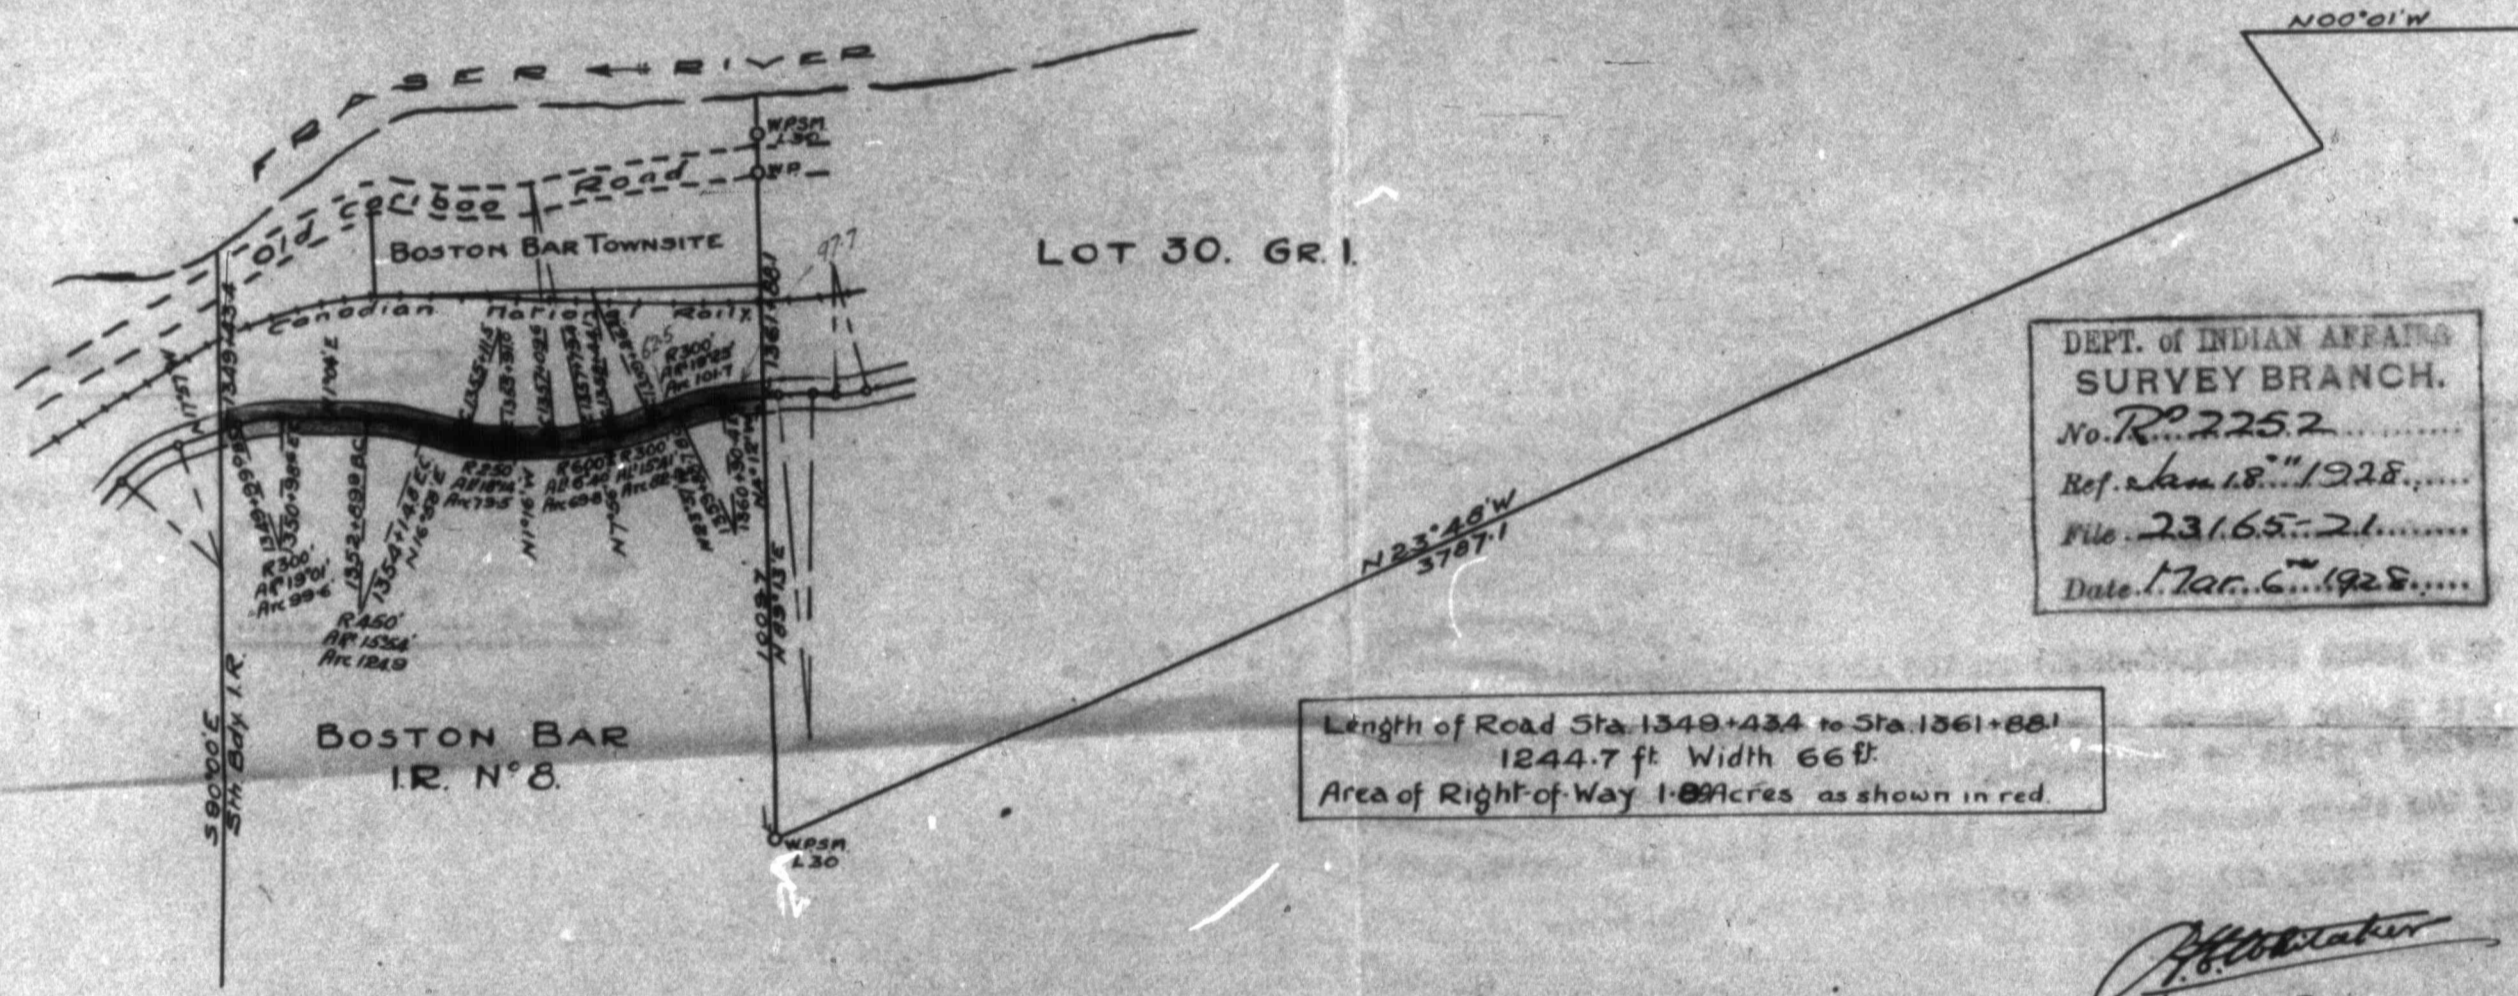

DEPT. of INDIAN AFFAIRS  
 SURVEY BRANCH.  
 No. R<sup>o</sup> 2252.....  
 Ref. Jan. 18<sup>th</sup> 1928.....  
 File 231.65-21.....  
 Date Mar. 6<sup>th</sup> 1928.....

Length of Road Sta. 1349+434 to Sta. 1361+881  
 1244.7 ft Width 66 ft.  
 Area of Right-of-Way 1.07 Acres as shown in red.

*[Signature]*  
 Locating Engineer  
 May 30-25

Indian Affairs. (RG 10, Volume 8074, File 976/31-4-18-10, pt. 1)

PUBLIC ARCHIVES  
 ARCHIVES PUBLIQUES  
 CANADA

POO COPY.