
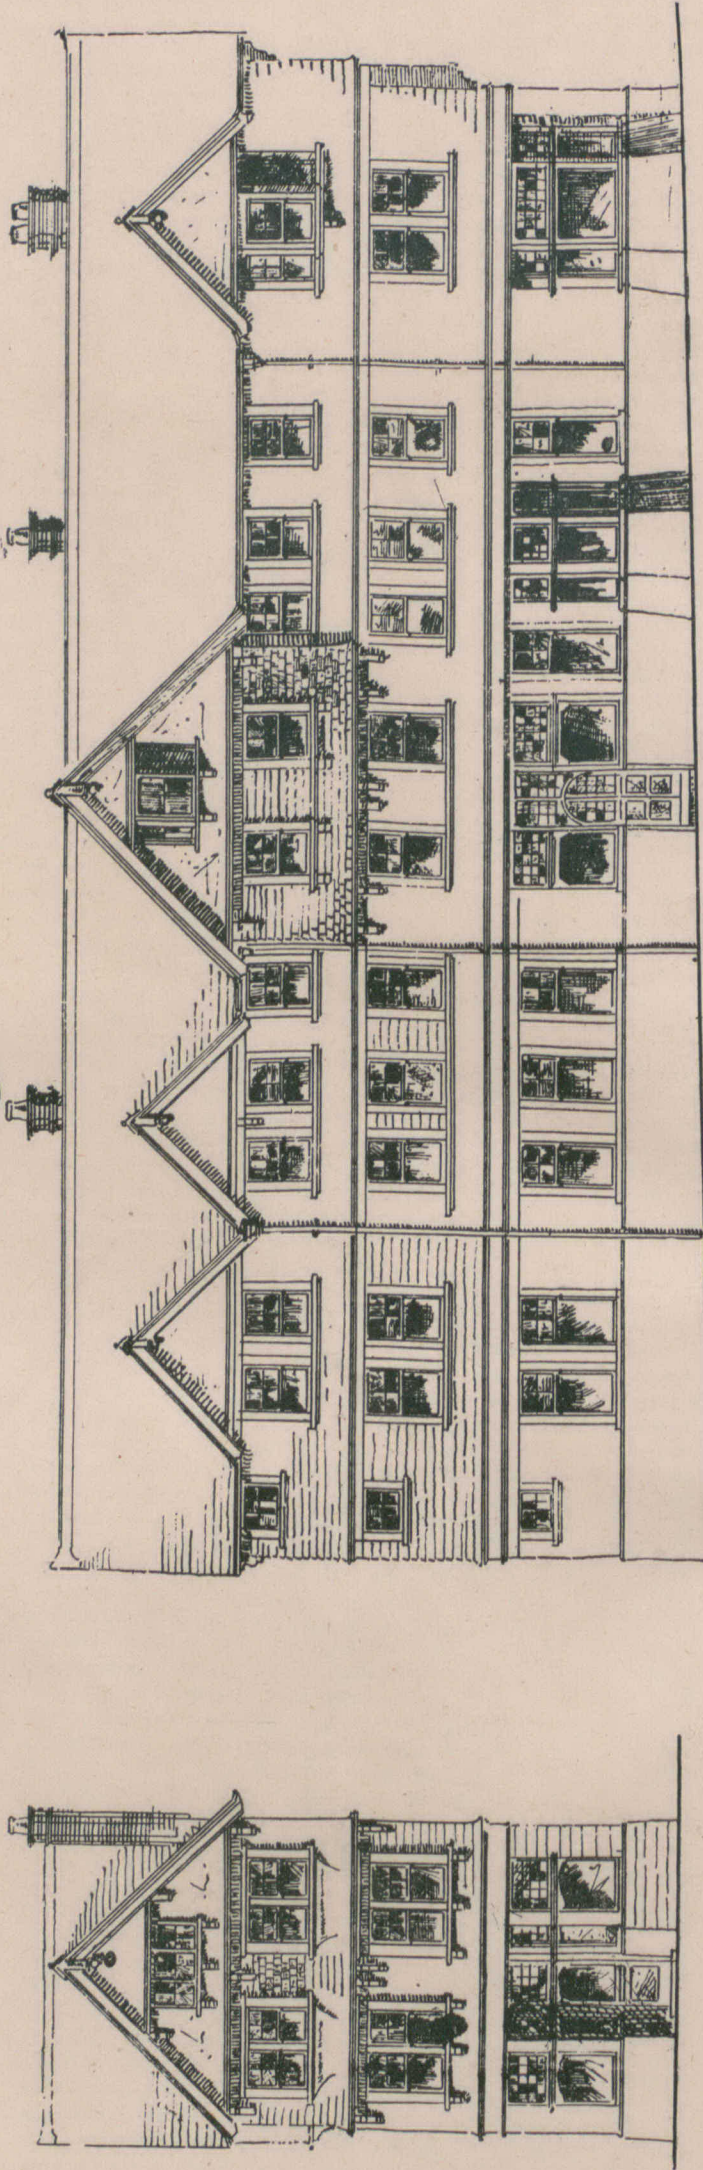


Small Hotel To be erected on the
Corner of Westminster Avenue & Powell St.
Vancouver, B.C.

for
J. S. W. Powell.

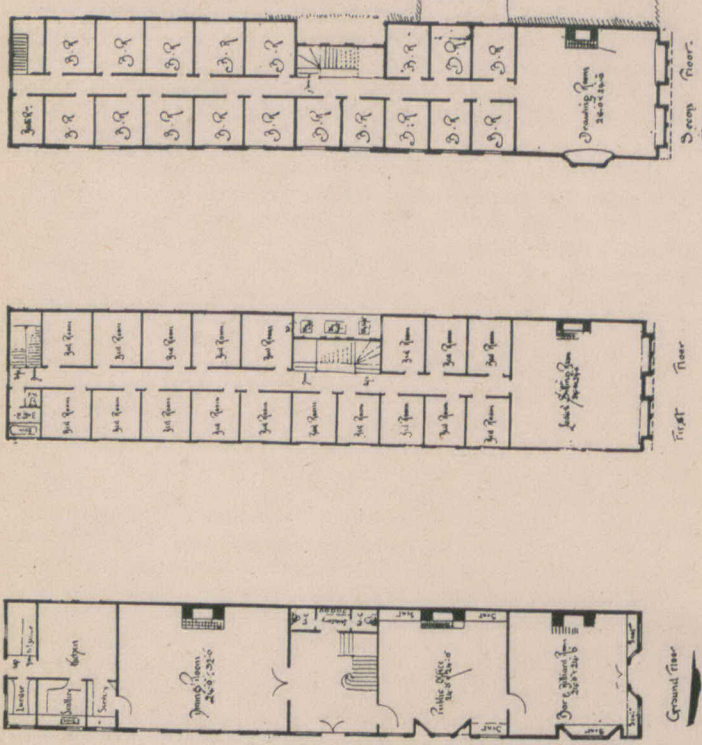

SMALL HOTEL AT VANCOUVER, B. C.
R. MACKAY FRIPP, F.R.I.B.A., ARCHITECT.