

T144

T145

T146

T141

T142

T143

T144







T145

T146

T141

T142

T143

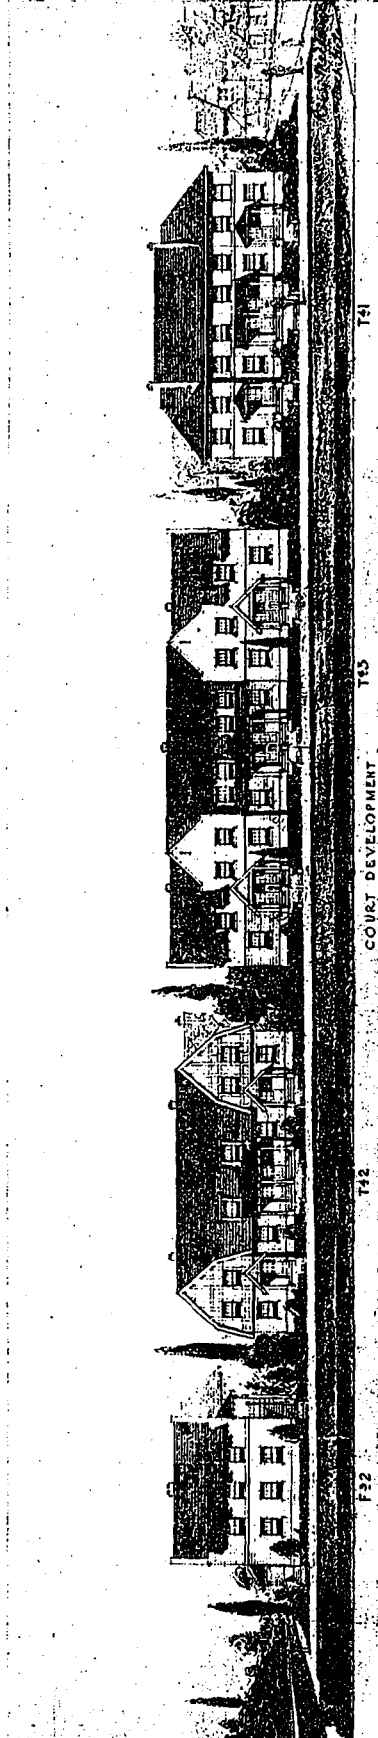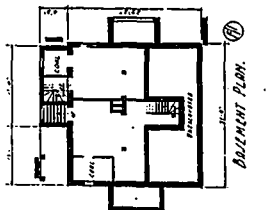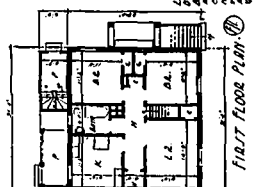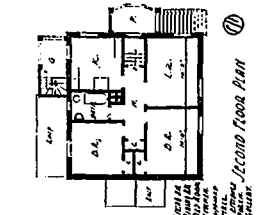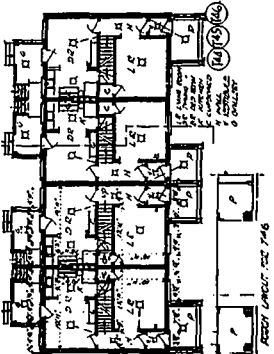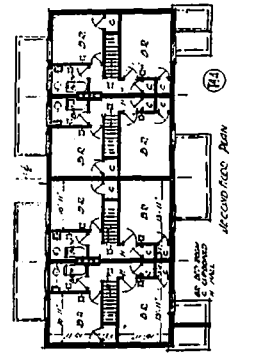

T141

T142

T143

T144

T145

T146

T141





T142

T143

T144

T145

T146

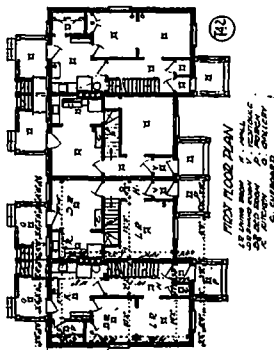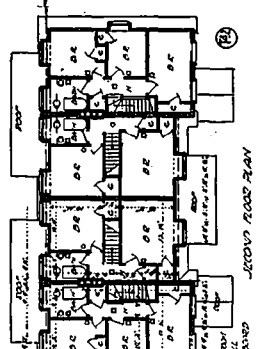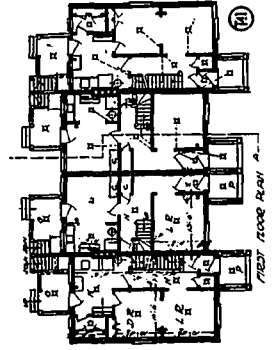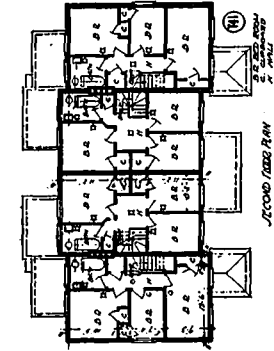

HALIFAX RE-HOUSING DEVELOPMENT, HALIFAX, N.S.
 ROSS & MACDONALD, ARCHITECTS.