



**VANCOUVER WATER WORKS
MAIN ACROSS NARROWS**

Laid August and September
1906.

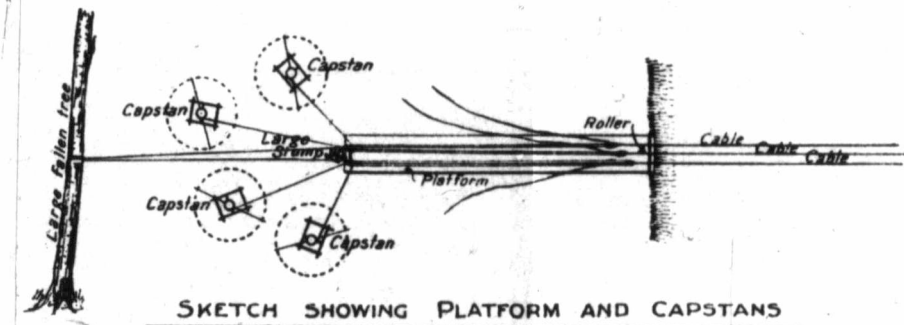

SKETCH SHOWING PLATFORM AND CAPSTANS

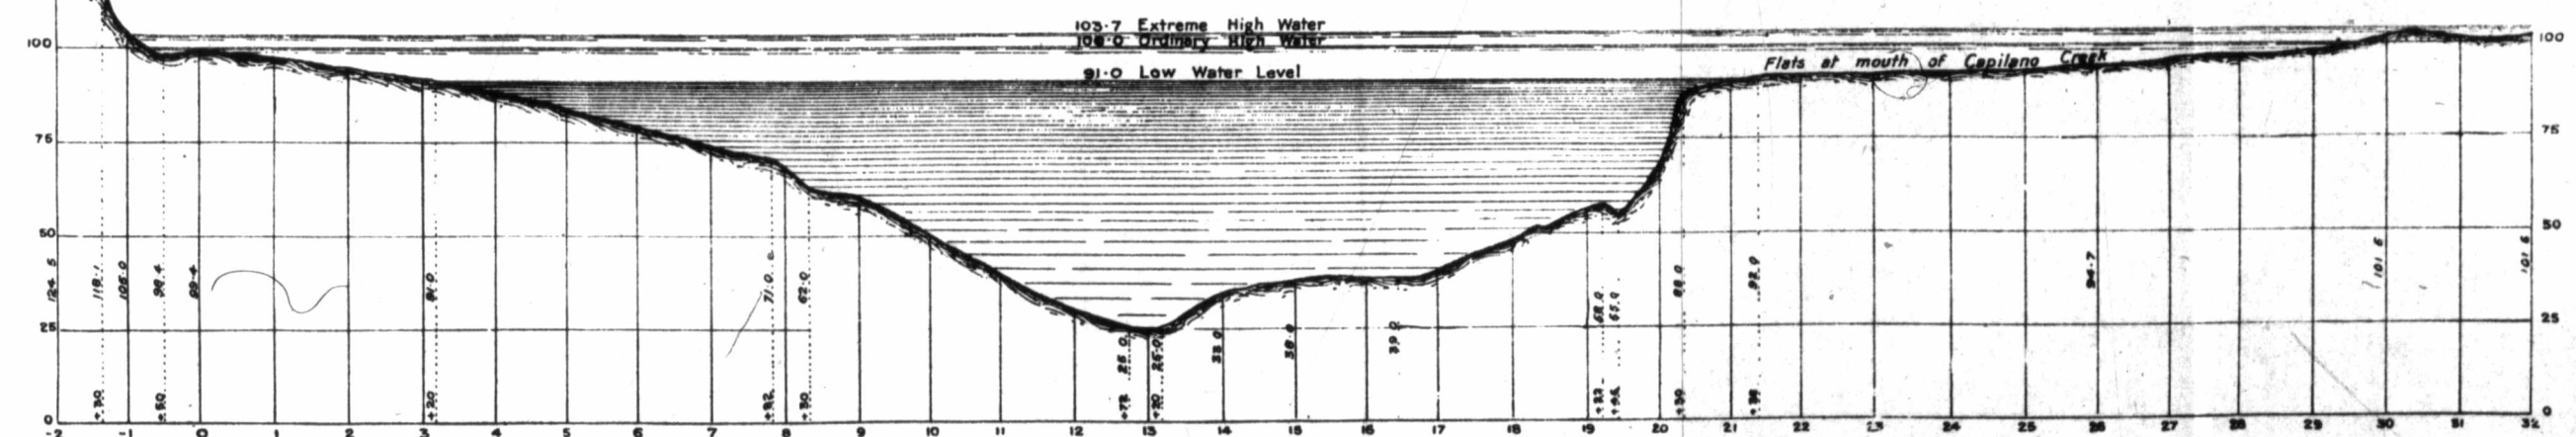

SECTION ACROSS NARROWS ON LINE OF MAINS.