


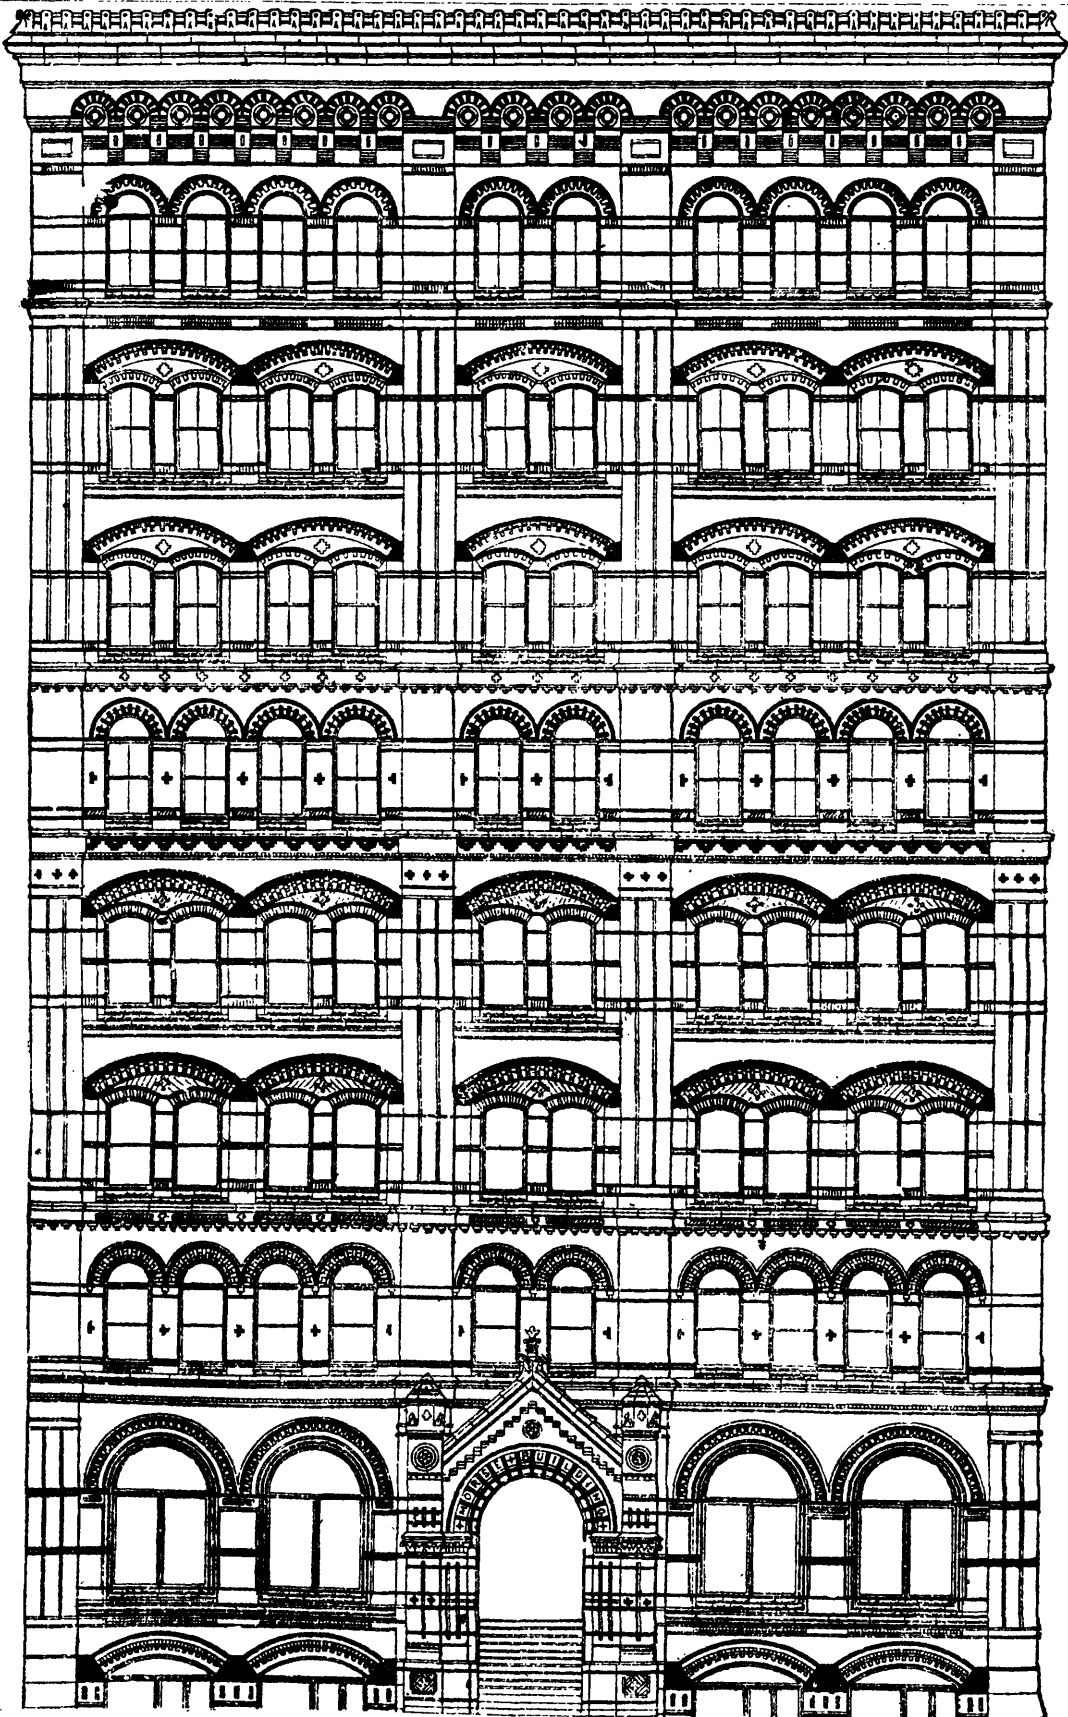

Artistic Brickwork.—Fig. 1.—The New Morse Building, Corner of Beekman and Nassau Streets, New York.

Scale 1-16 Inch to the foot.