
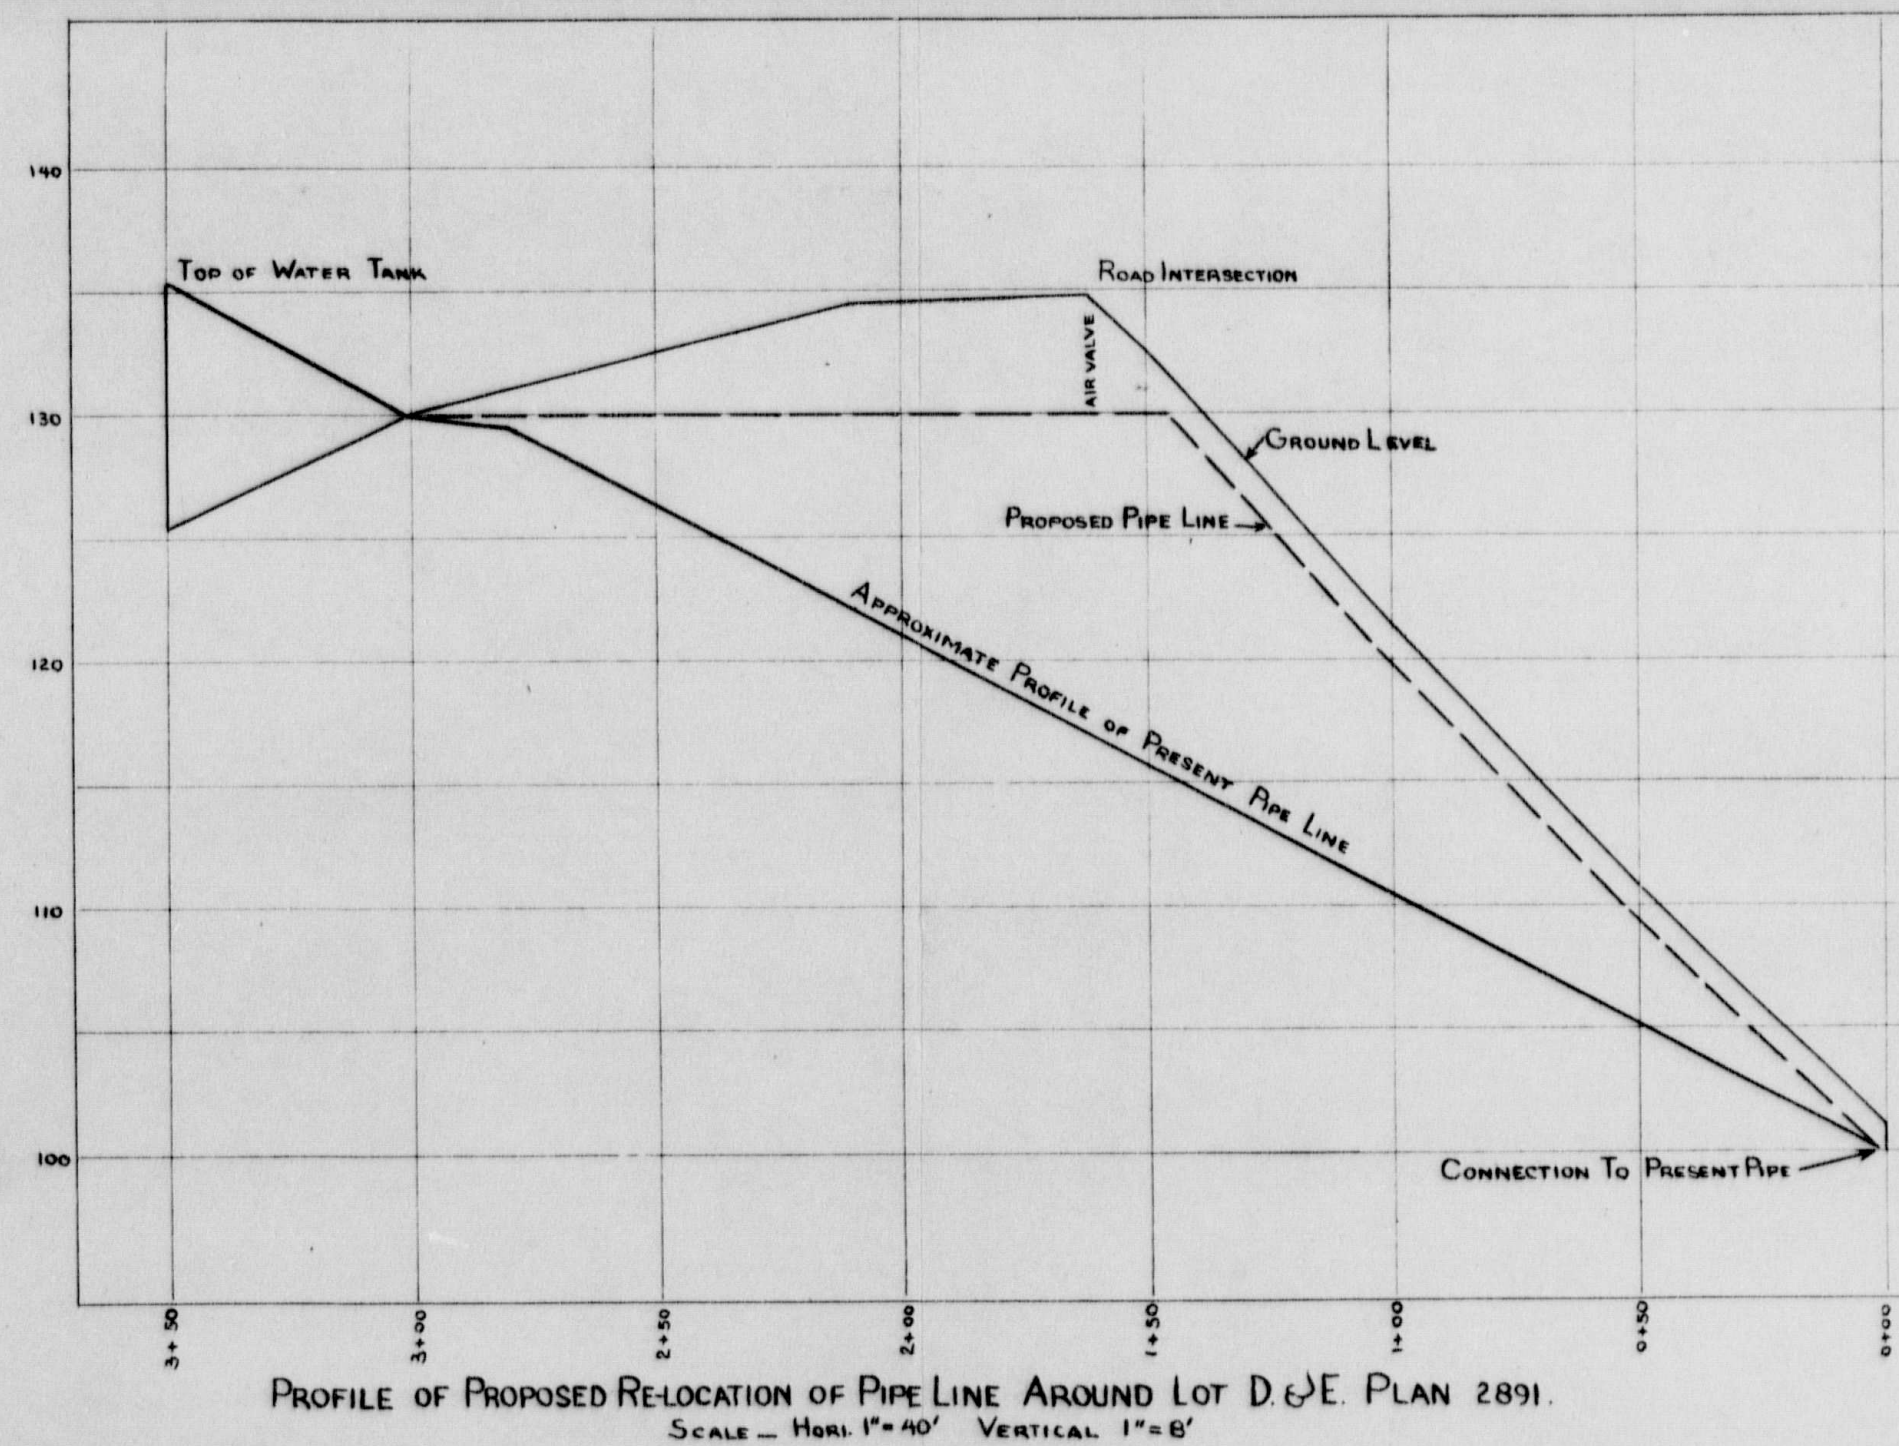


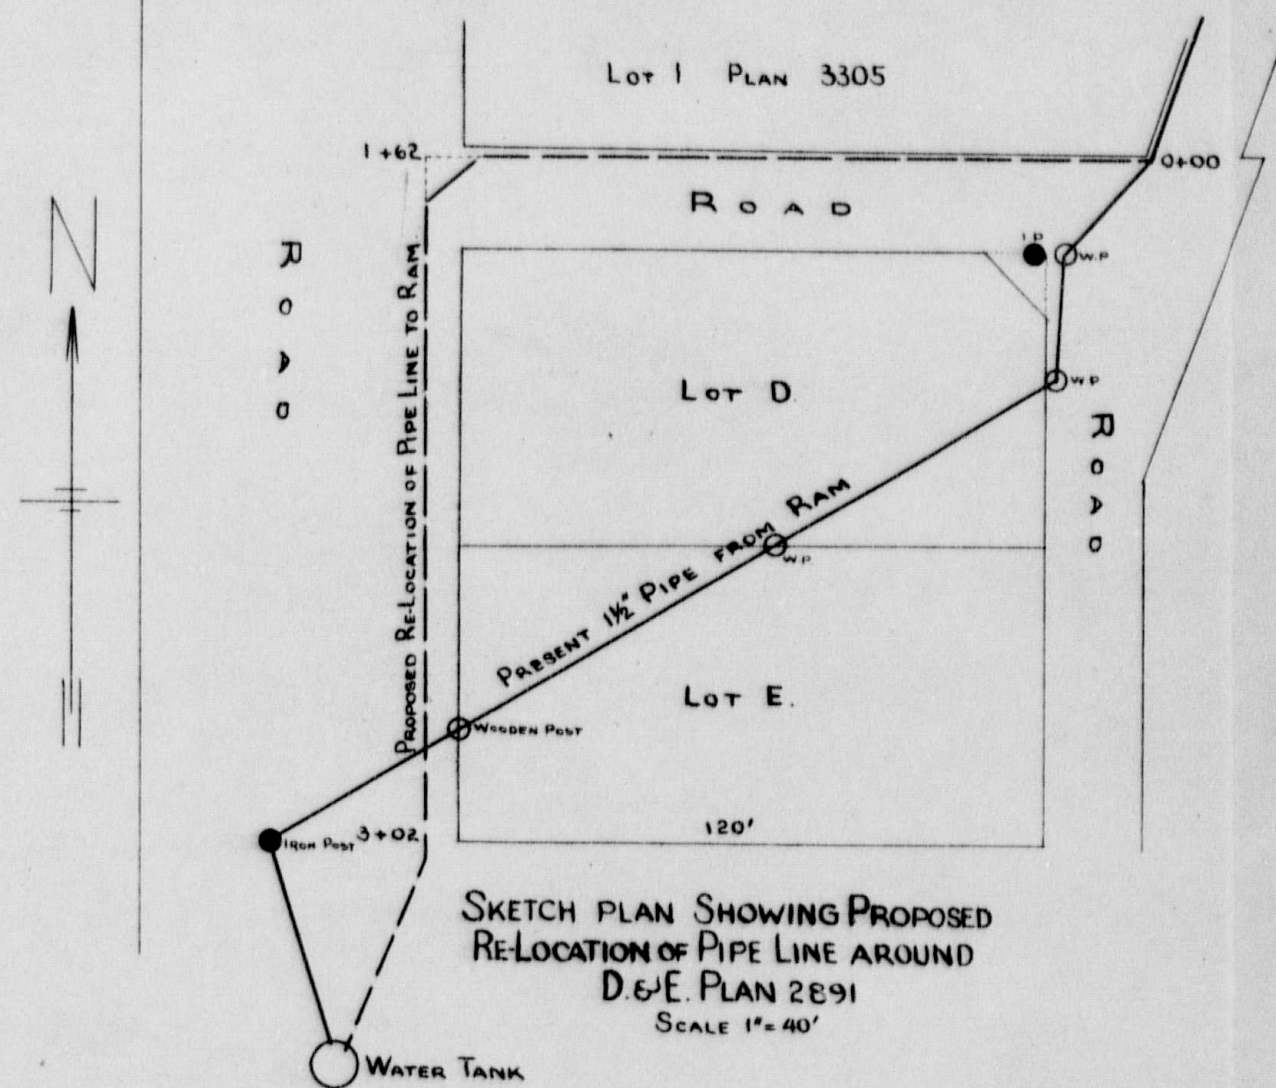

DEPARTMENT OF MINES AND RESOURCES - SURVEYS AND ENGINEERING BRANCH		
DOMINION WATER AND POWER BUREAU		
VANCOUVER, B. C.		
Survey <i>2013</i>	CHEKWELP INDIAN RESERVE No. 26 DOMESTIC WATER SUPPLY. PROFILE & SKETCH PLAN.	Report No. 816
Plan <i>2413</i>		Corres. file 34998-10
Checked <i>2013</i>		Date Aug 26, 1946
Traced <i>PMR</i>		Scale
Approved <i>[Signature]</i>		AS SHOWN
District Chief Engineer		PLAN No. 81