


Galehouse, Stokesay Castle, Salop.

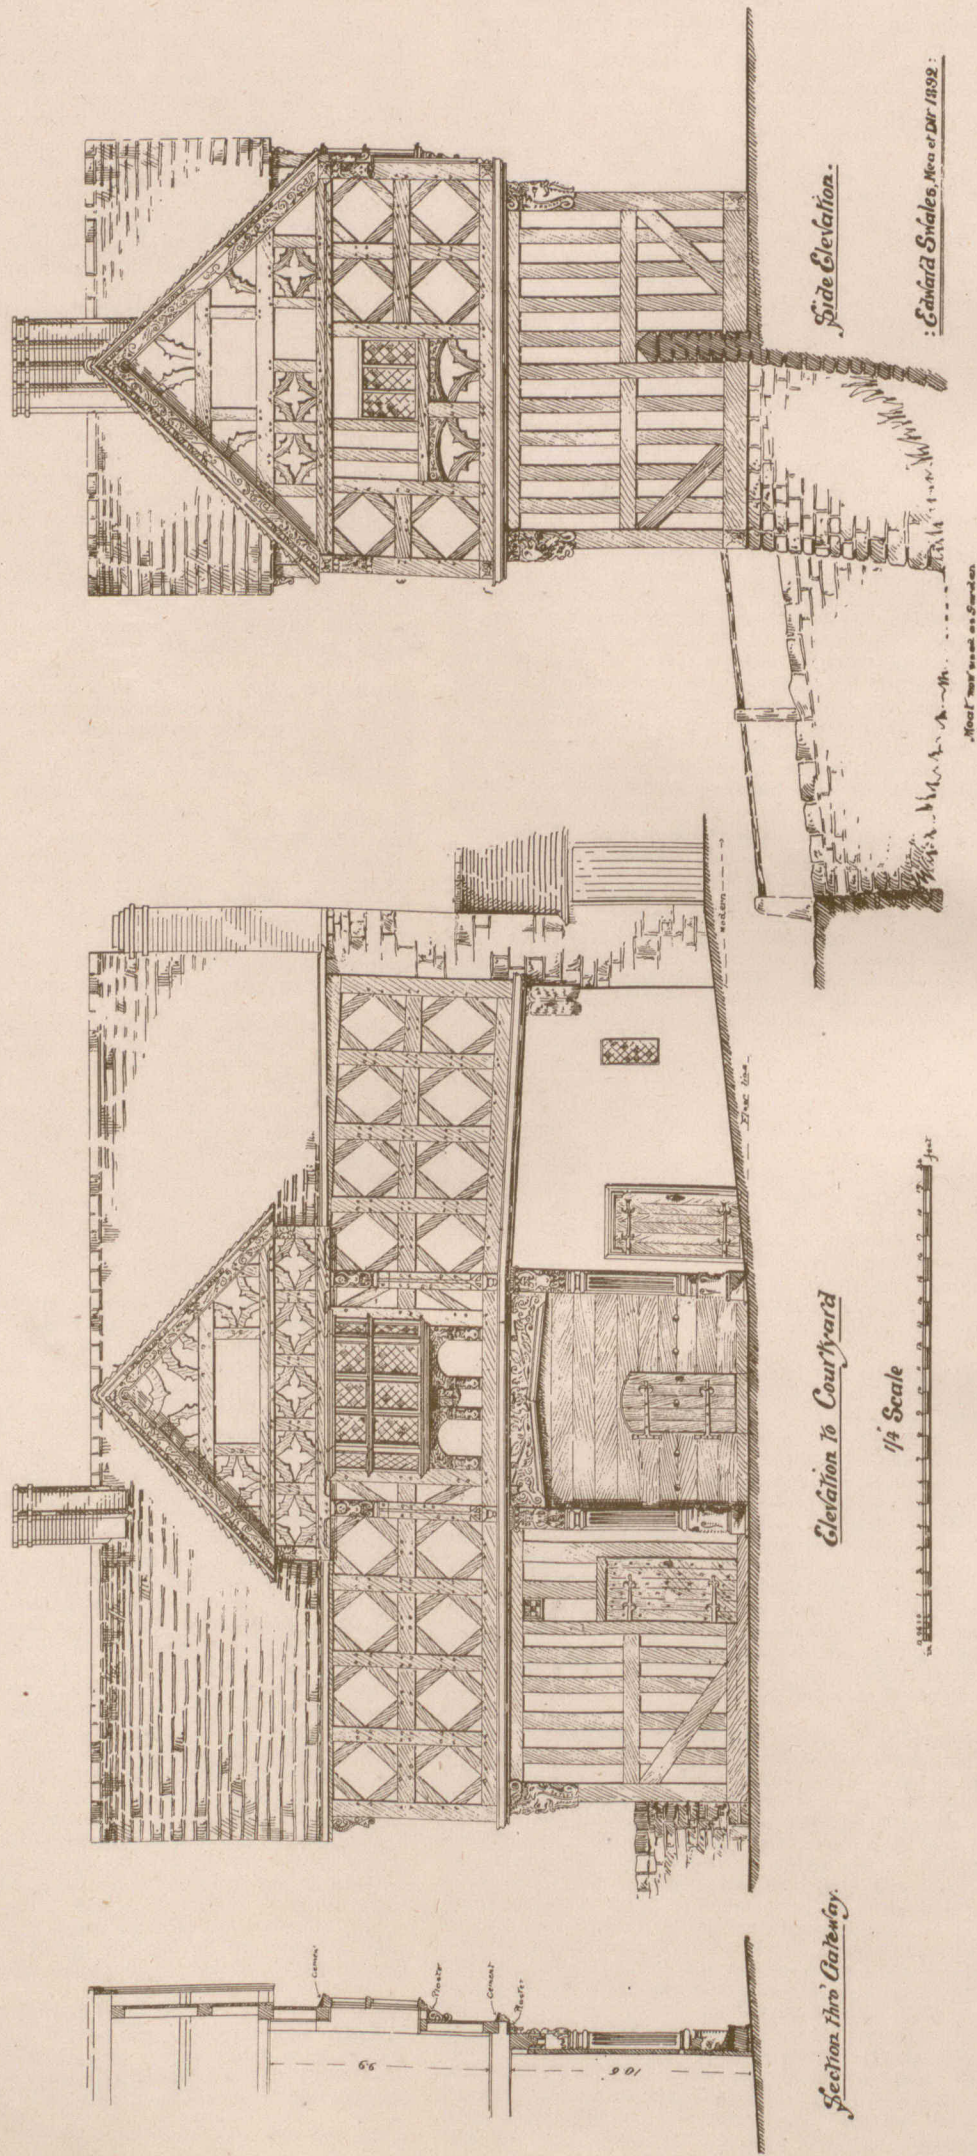

VOL. VIII.]

CANADIAN ARCHITECT AND BUILDER.

[No. 3.]

Galehouse, Stokesay Castle, Salop.

Details:

