

ORIGINAL PLANS



Prepared Specially for The Western Home Monthly
by V. W. Horwood, Architect, Winnipeg

This barn is more picturesque than that of last month. It has a symmetrical plan, one that could be developed to almost any extent any yet keep its symmetry and convenience. The central portion is a large space for storage of all purposes, over which, and extending over the stables, are the hay mows

and grain bins. Each stable has a hay chute and ventilator going to the roof. The cow stable are sheathed with tongue and grooved timber and are to be absolutely plain. The floors are of plank. The building could be built of brace frame or 2 x 6 studs. Over the main barn floor there are trussed beams. The foundations might be either concrete or field stone. The outside either boarded or battened, or siding. The plans show the sizes and disposition of spaces.

V. W. HORWOOD,
ARCHITECT.

TAYLOR BLOCK:
177 McDERMOT AVE., E.
WINNIPEG.

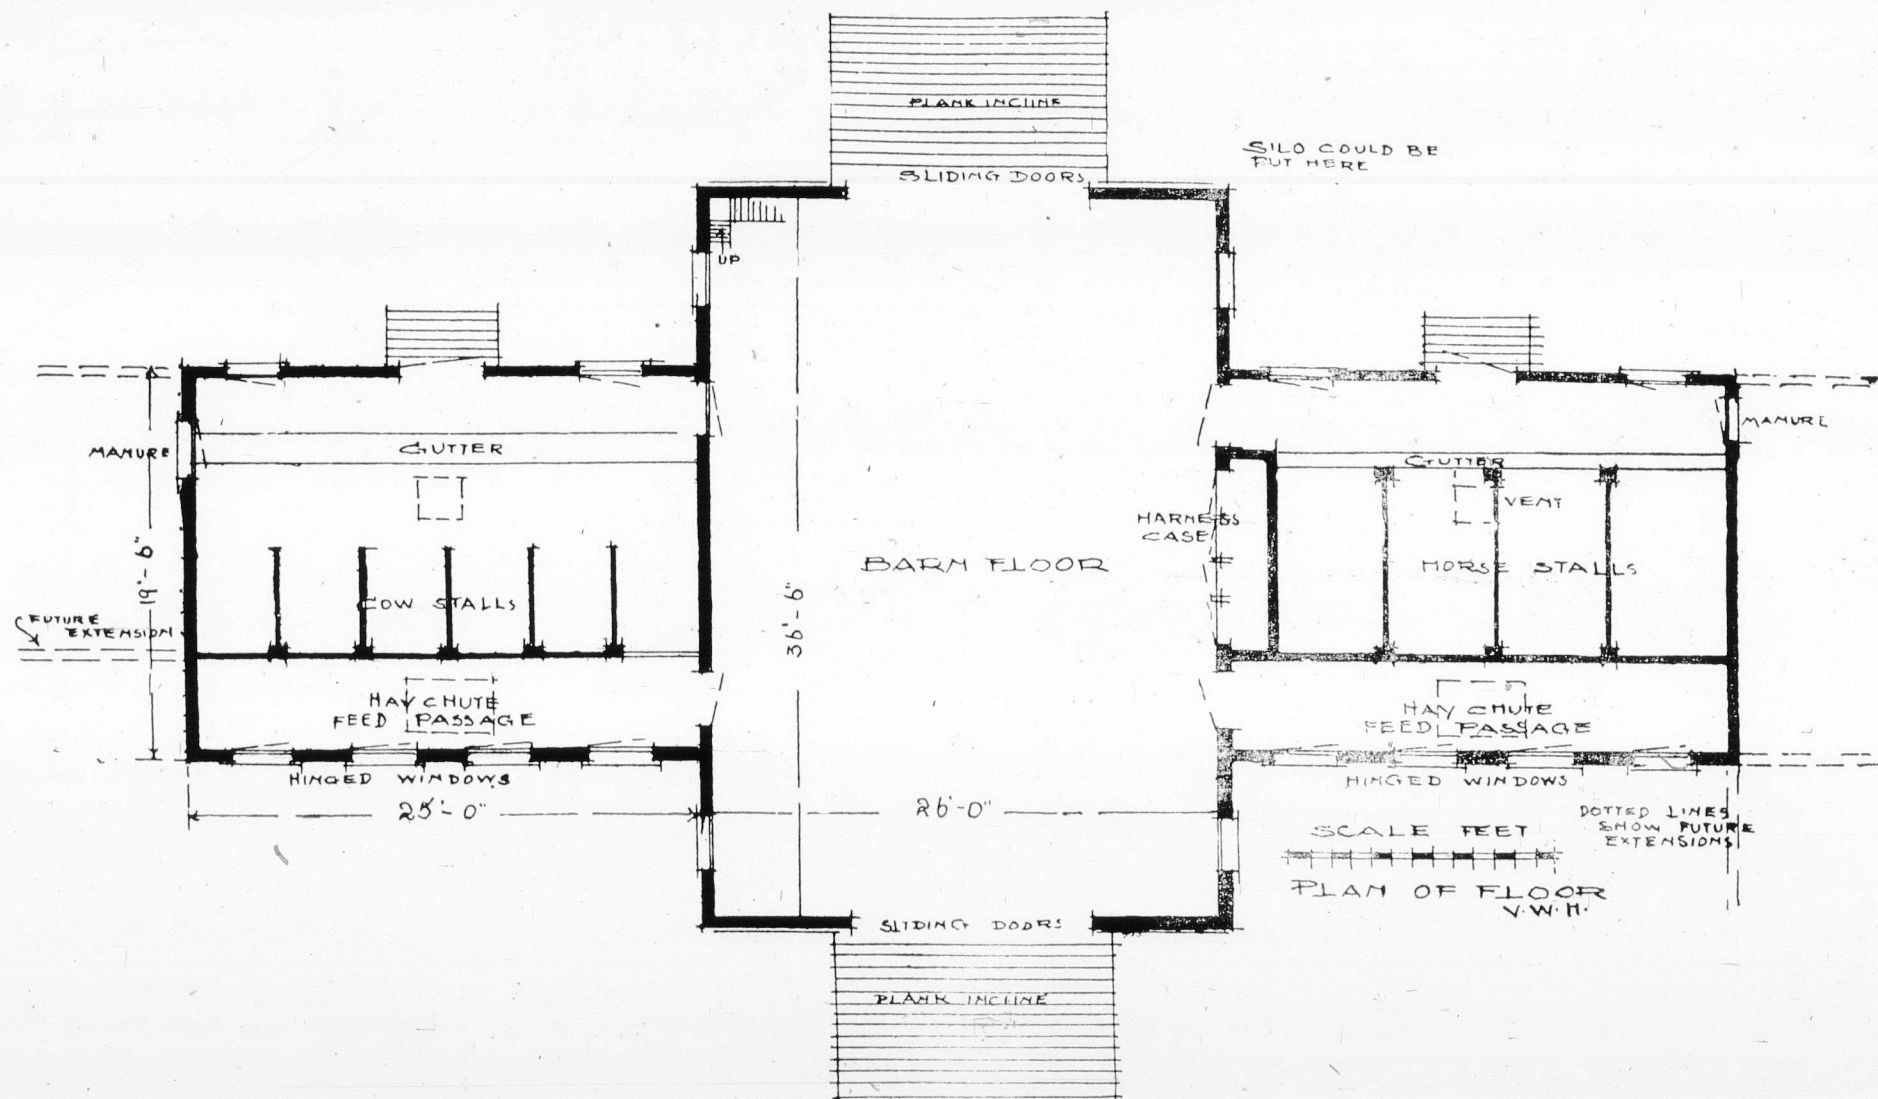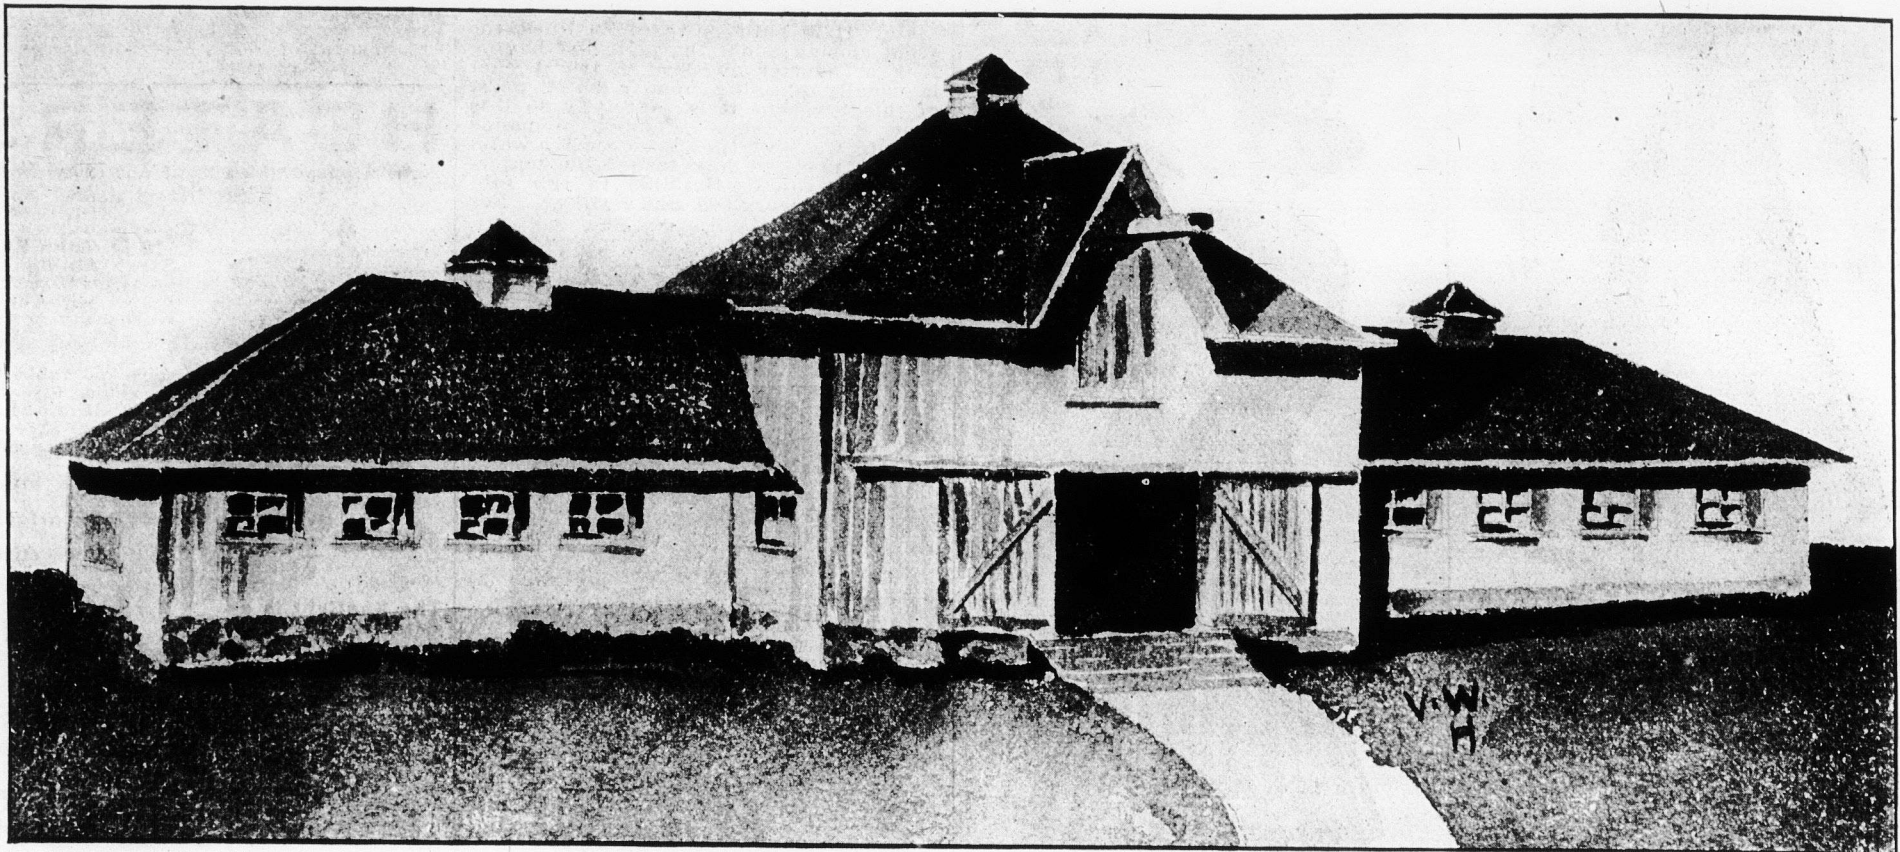

USE
CARNEFAC STOCK FOOD
FOR THAT THIN HORSE



until it makes a
chafes his foot co
in view of gettin
fects so common
we have produc
boot is Blucher m
on the roomy, c
above, with even
of solid leather,
stability and lon
more economica
be made. We
paid for \$3.00

Geo. H. A
Port Arthur



IN the less
Diamond
shown such
the one ill
\$5.50.

THE mo
heavy
pearls are c

THE cres
long a
bright gilt.

Send for

RYRI

134-13

TO

Speaking

Did y

'Ca
CO

If not, you have
how much sup
how easy to mak
use. Just try a
coffee—follow th
and you'll be as
R. Patterson & Son

Look

Having recei
Comic Postcards
lot I will mail
10c. Write quic
Bailey and Harri