


Proposed Convocation Hall.

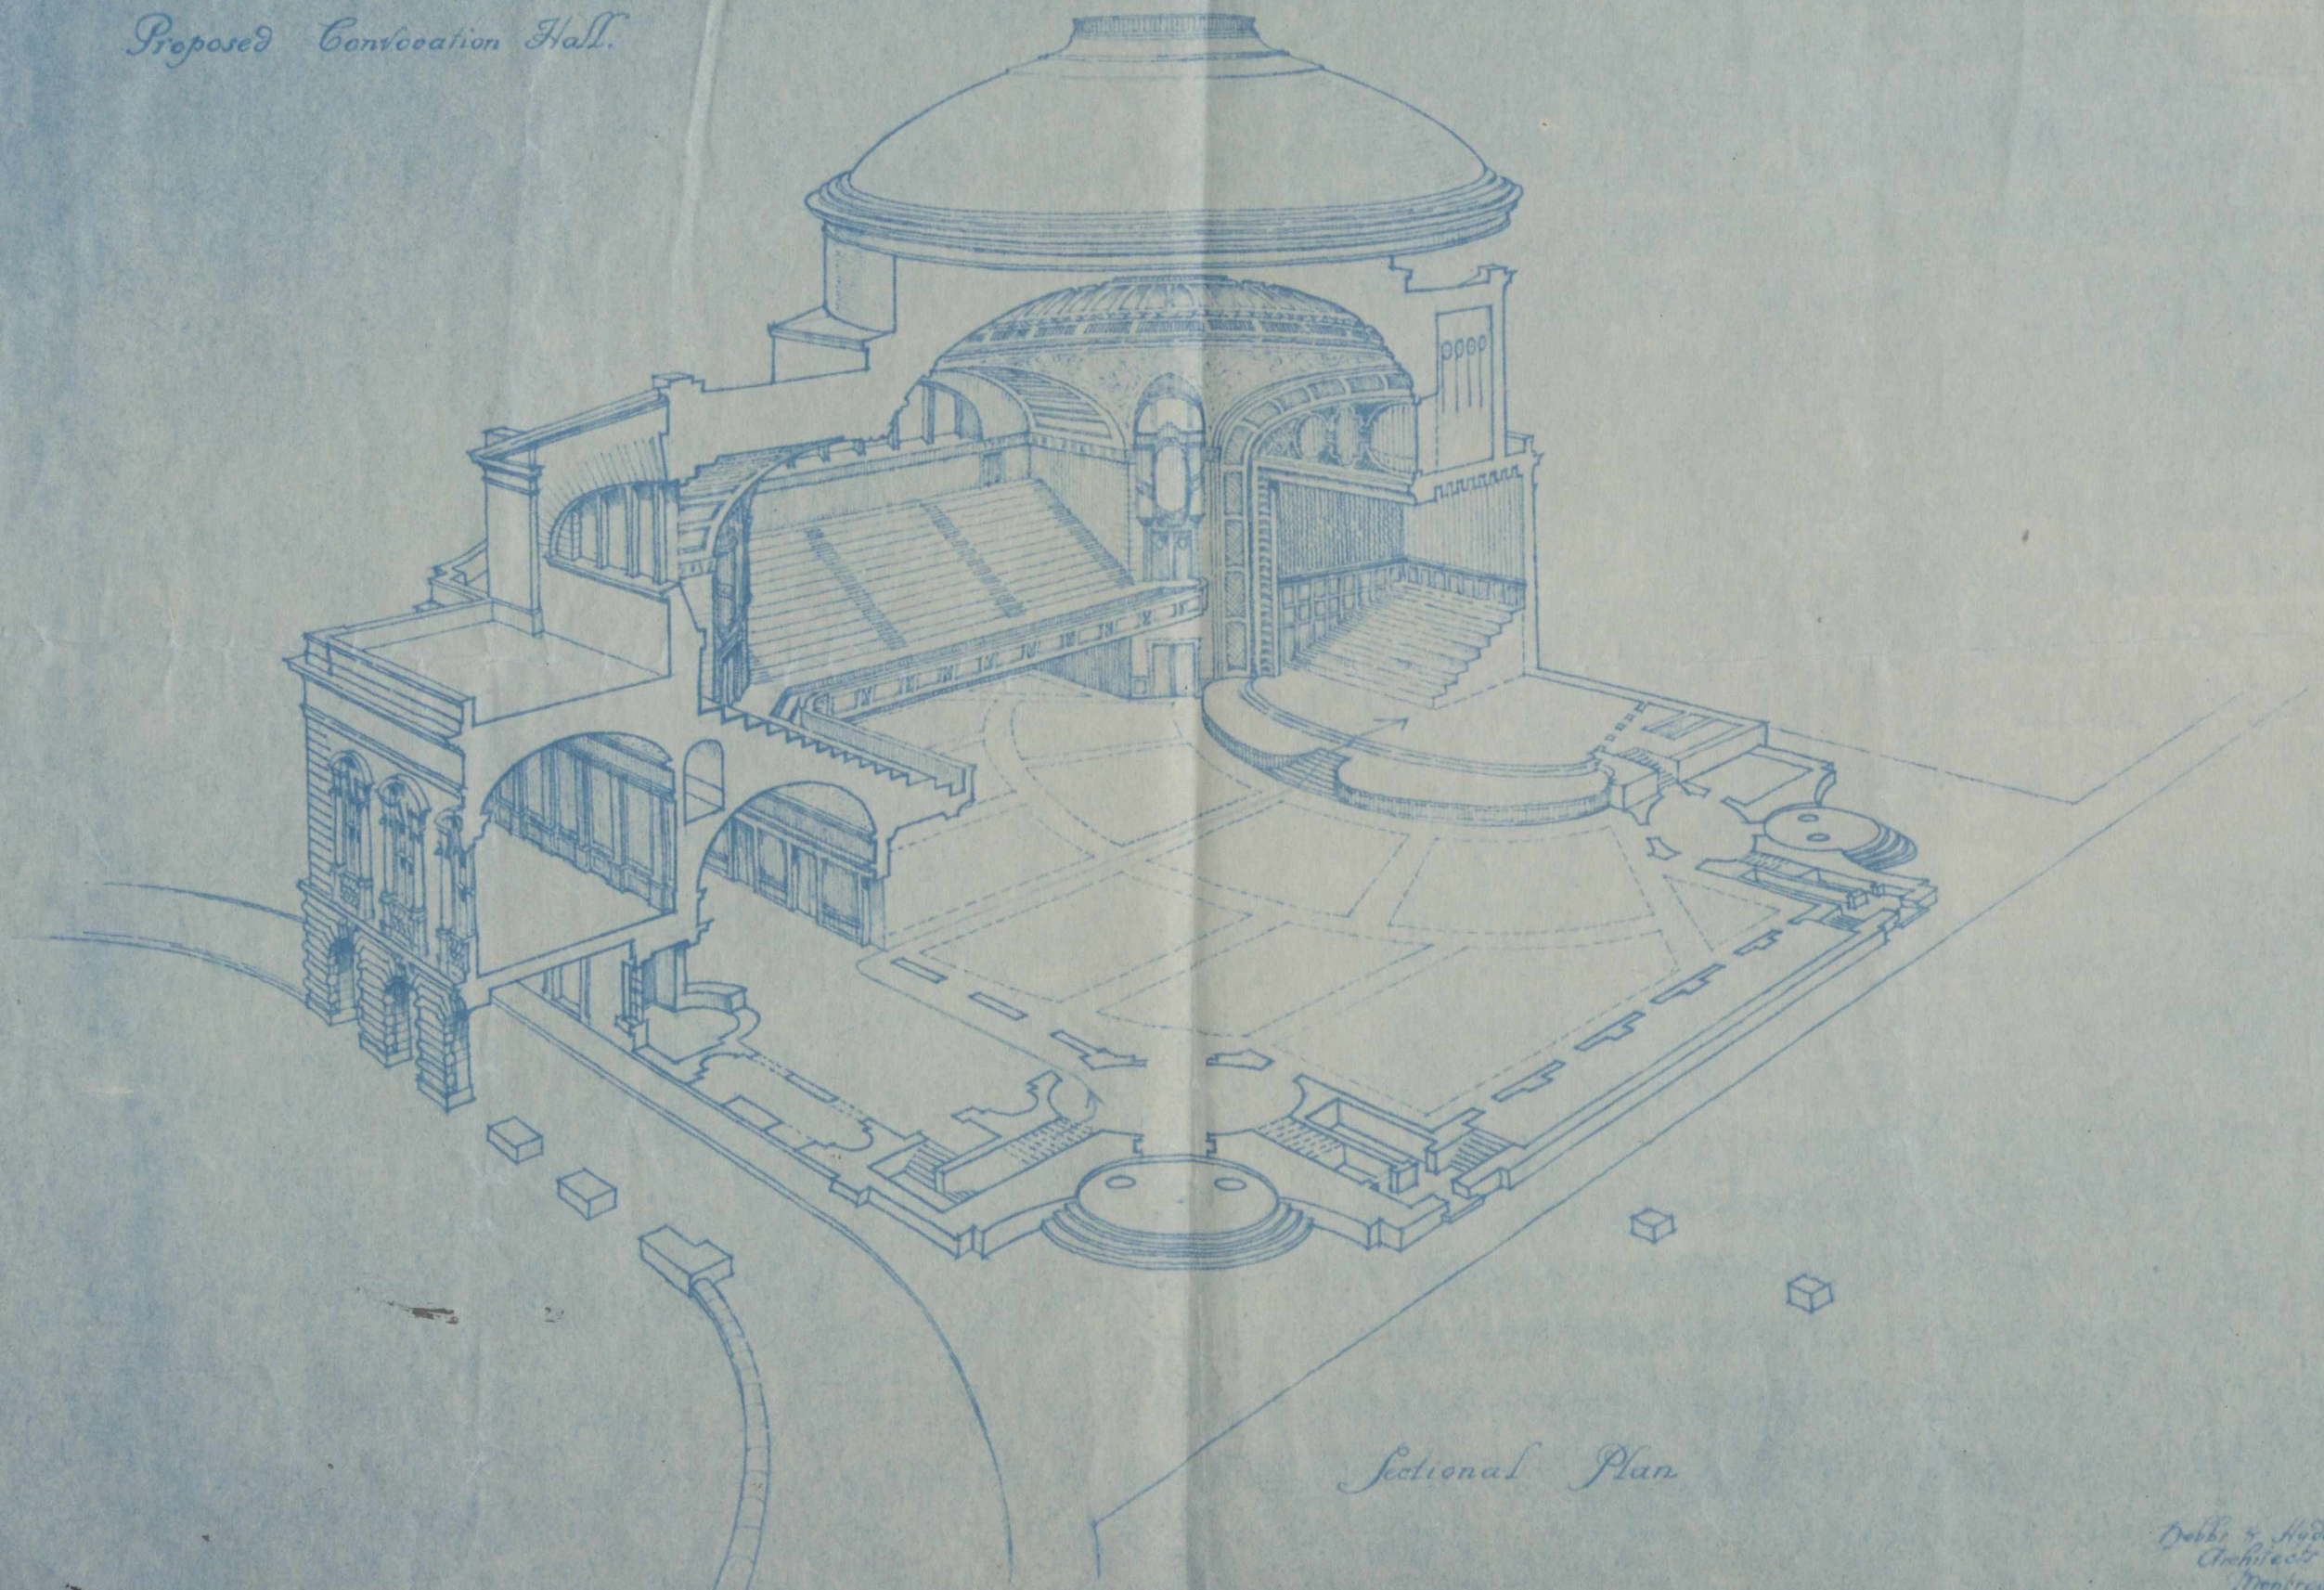

Sectional Plan

*Dobbie & Hyde
Architects
Montreal*