




N^o3.
CROSS SECTION PILE BRIDGE

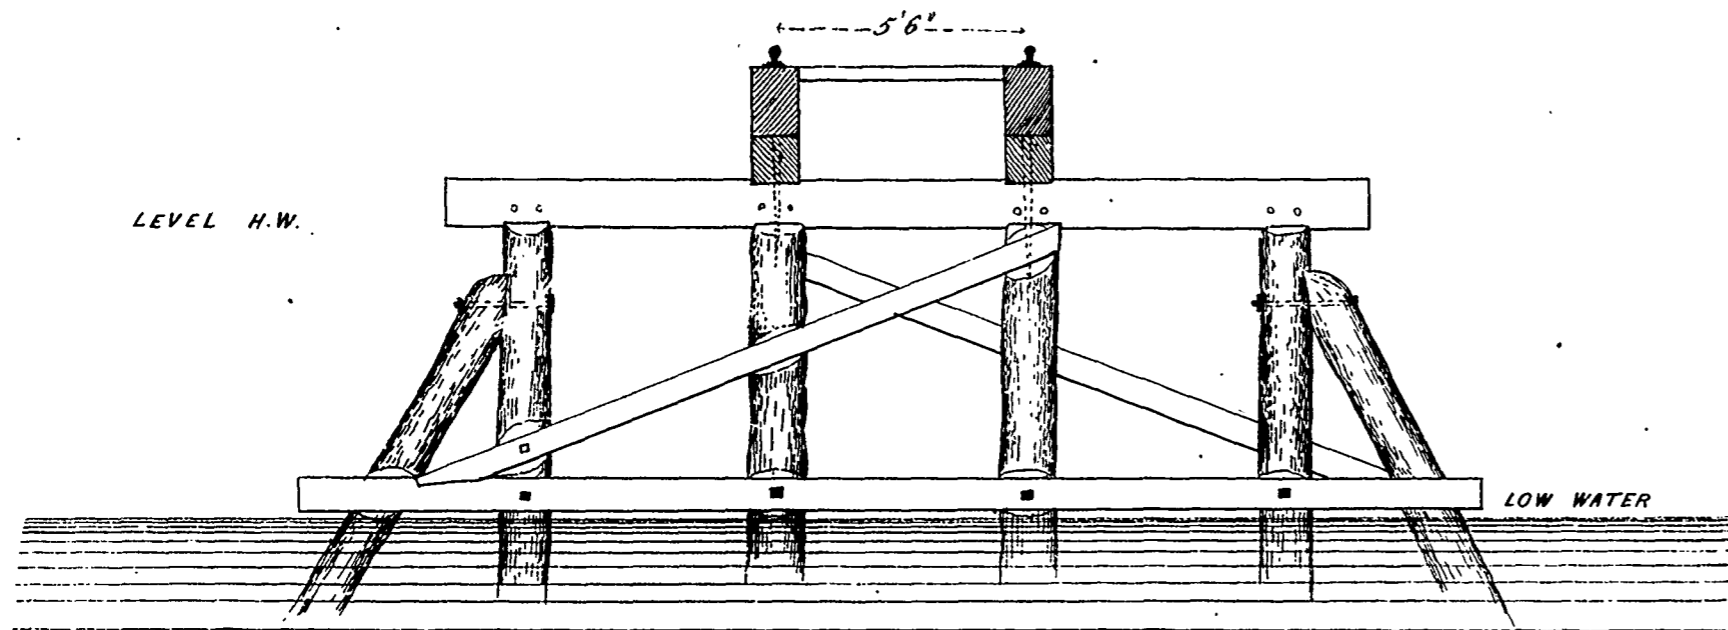

INDIAN SHORE

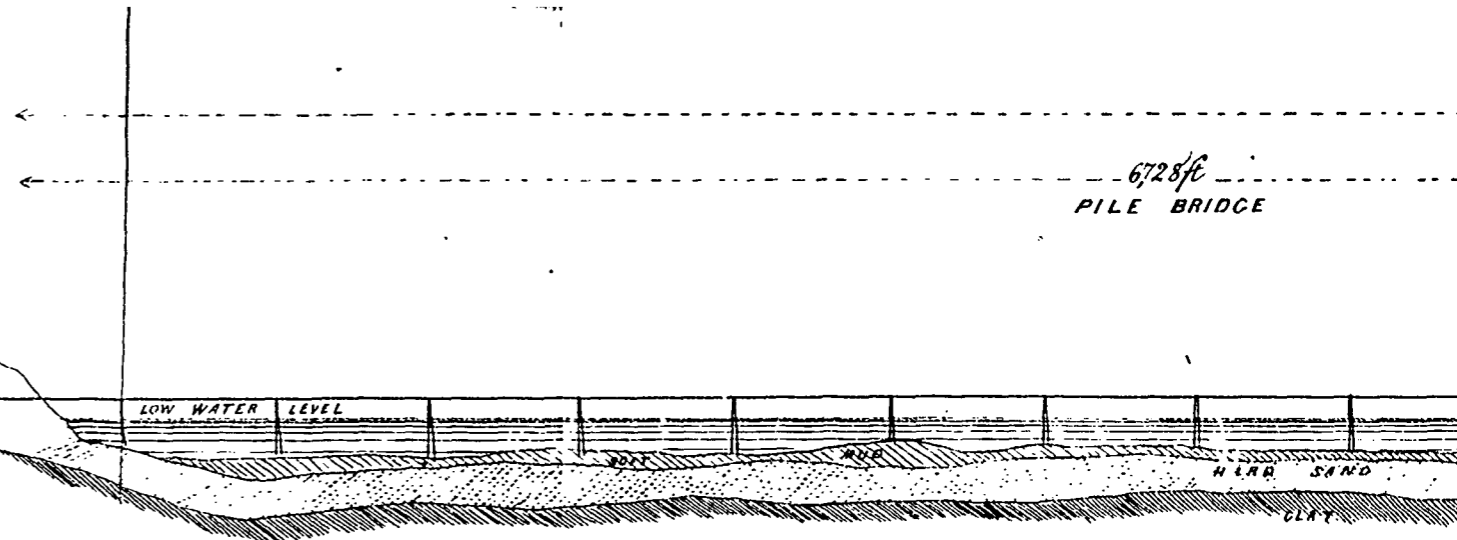


N^o6.

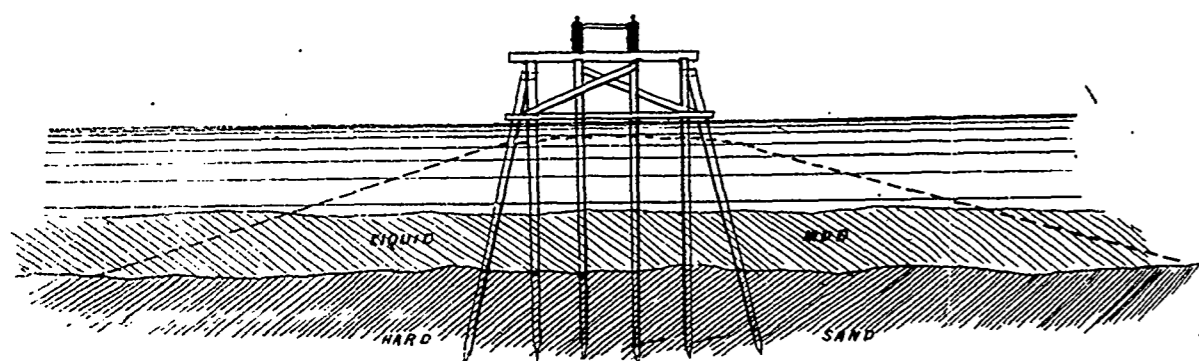


CROSS SECTION OF PILE BRIDGE

after being filled to one foot of low water with earth

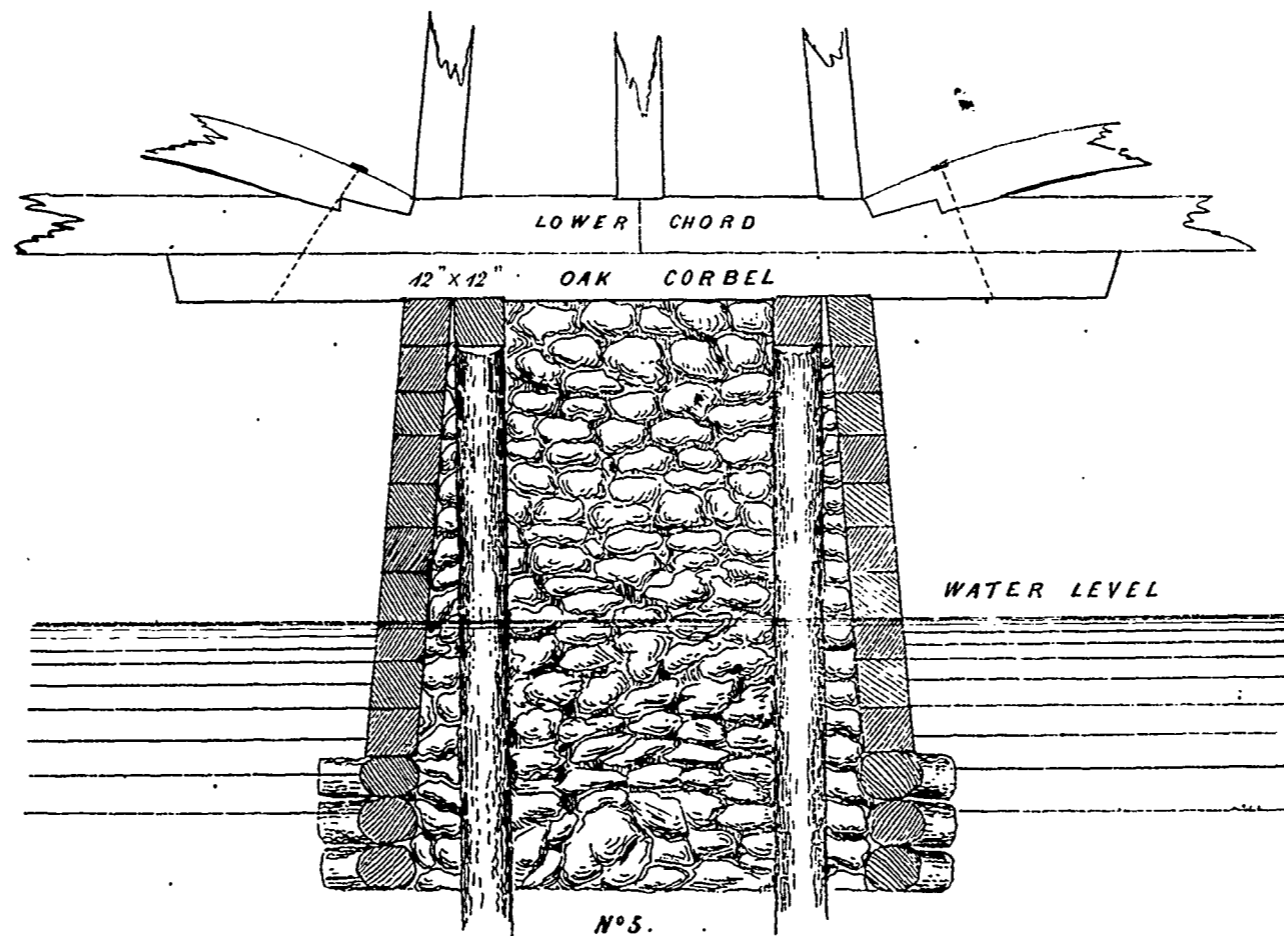

N^o5.

LONGITUDINAL SECTION OF PIER

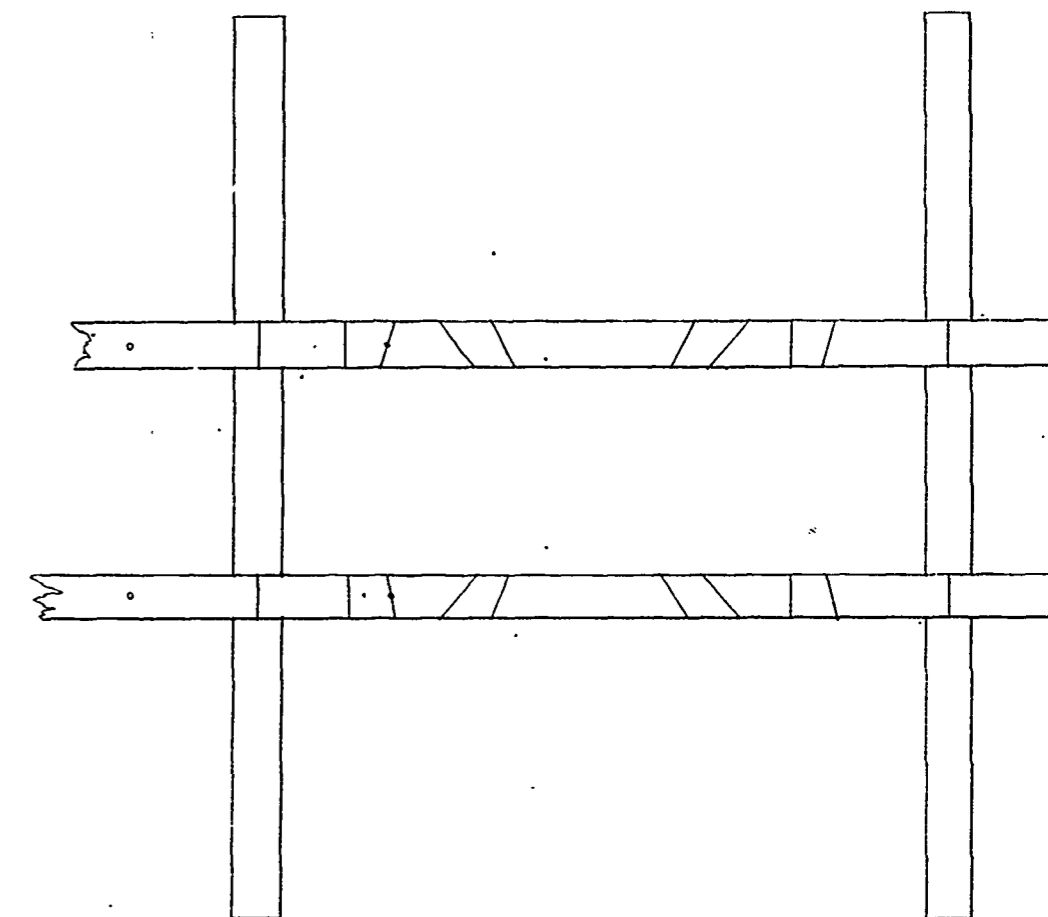

N^o4.

PLAN OF PILE

C-166 350