

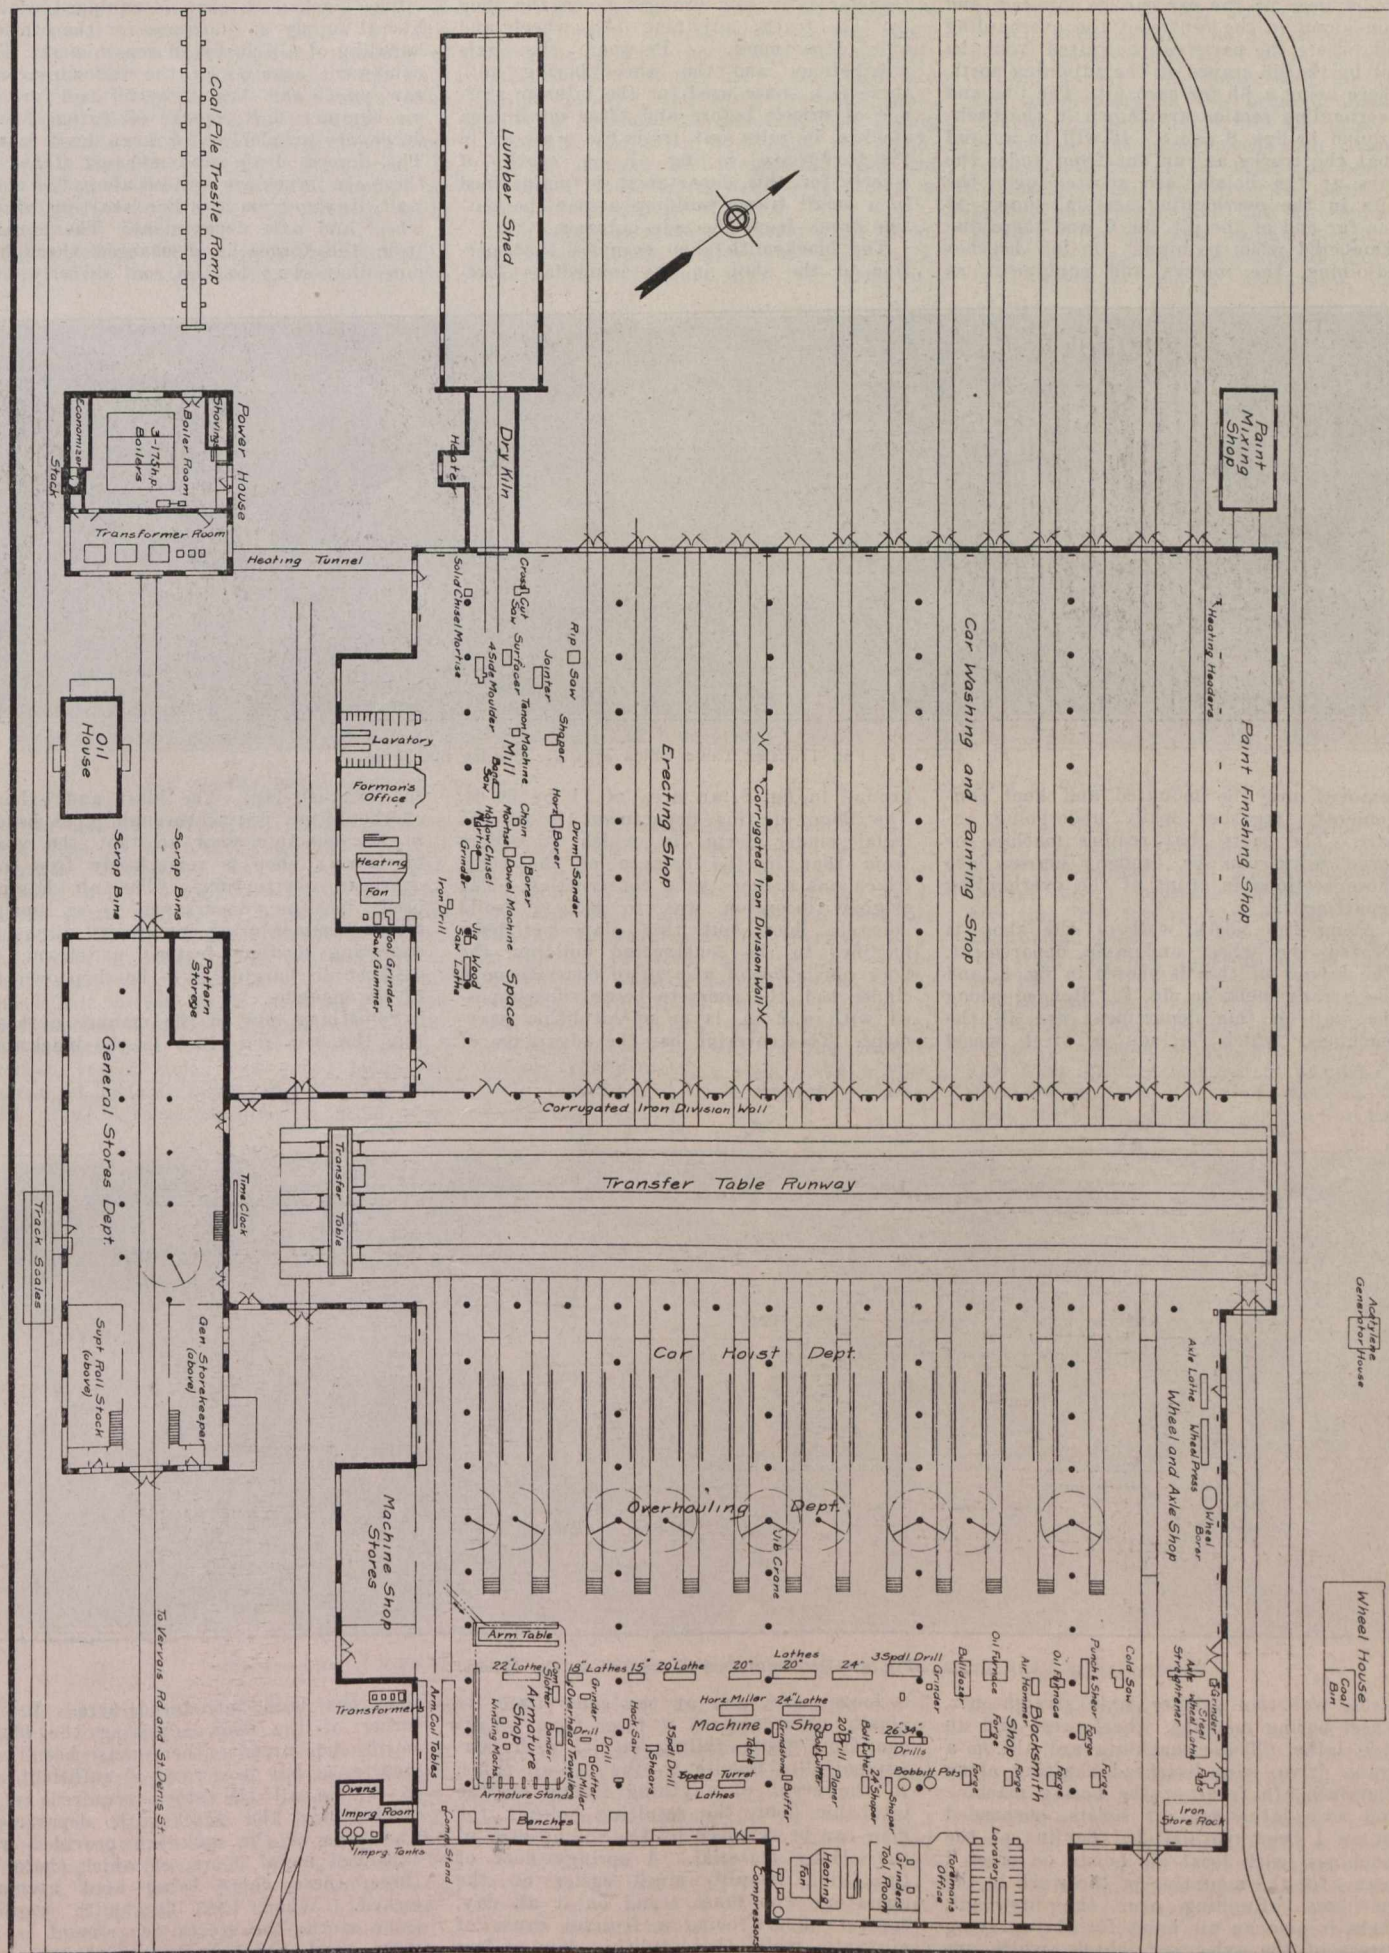


Fig. 3.—Plan of the Montreal Tramways Co.'s New Plant, showing layout of all Shops.