

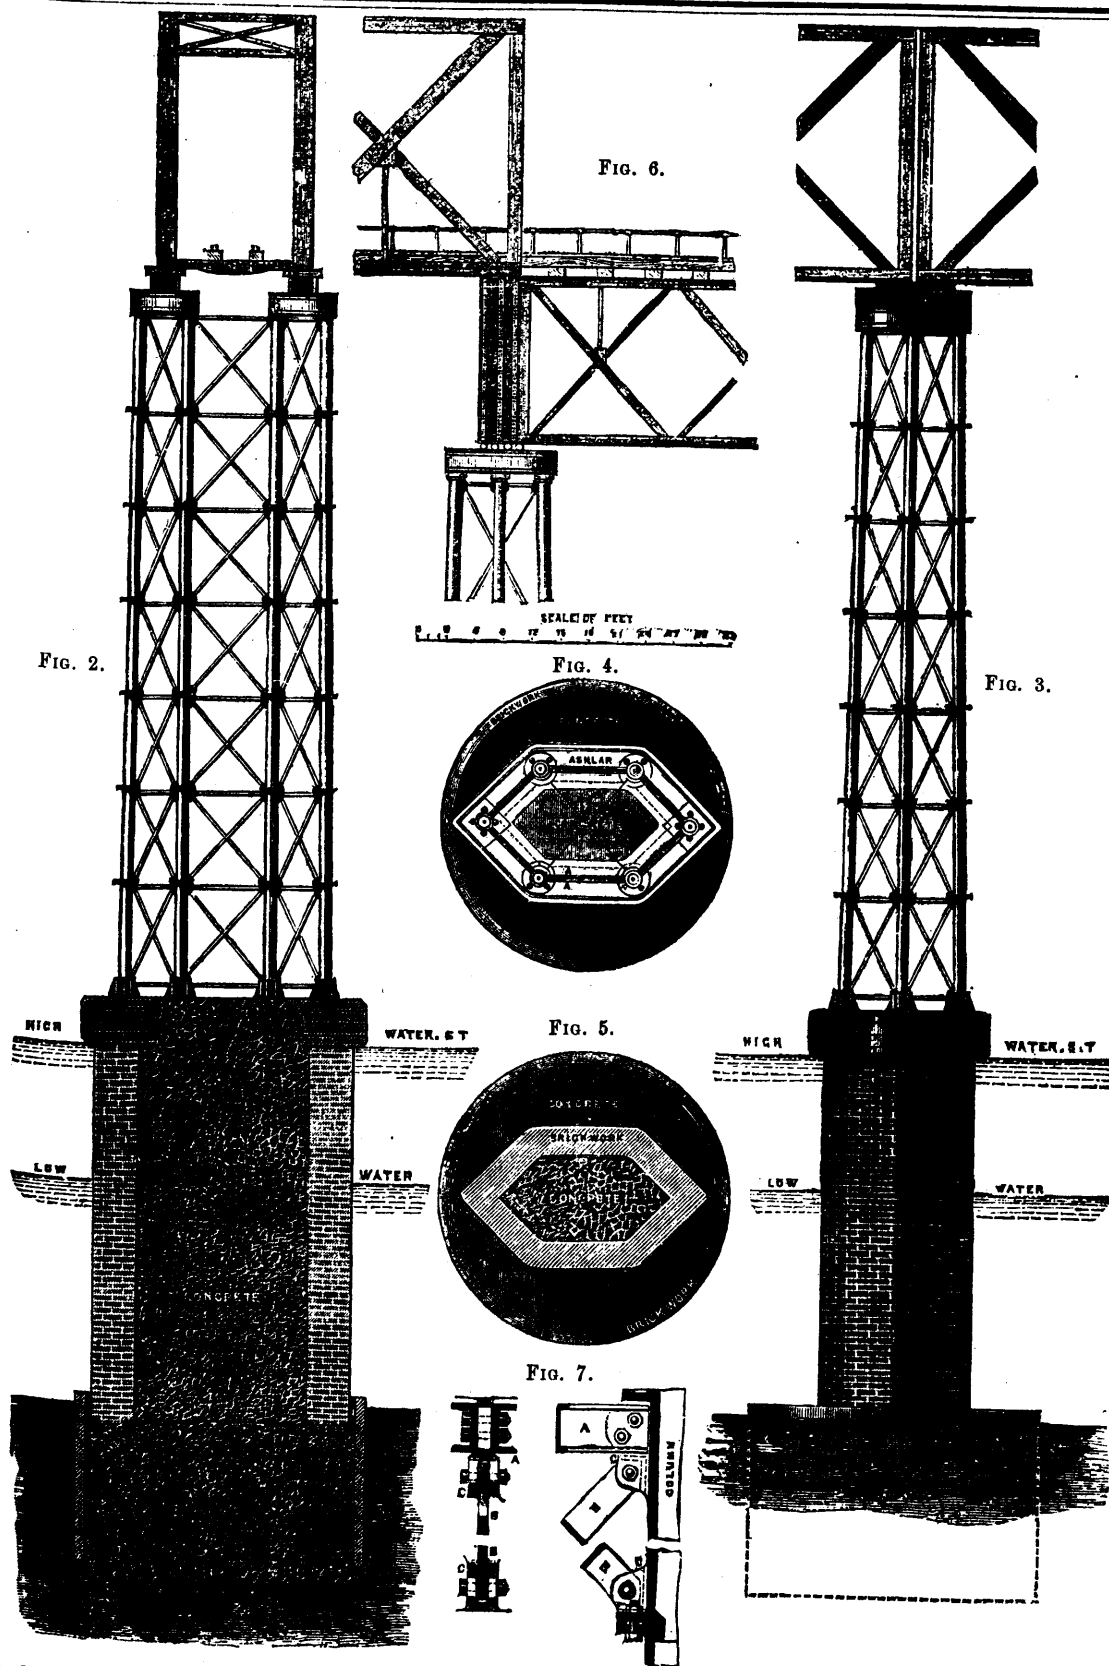


FIG. 2. SIDE ELEVATION. FIG. 3. END ELEVATION OF PIER. FIG. 4. PLAN OF PIER. FIG. 5. PLAN OF PIER MASONRY. FIG. 6. JUNCTION OF LARGE AND SMALL SPANS. FIG. 7. SECTION OF COLUMN JOINTS.

THE LARGE PIERS OF THE FALLEN TAY BRIDGE.