


N.P.I.

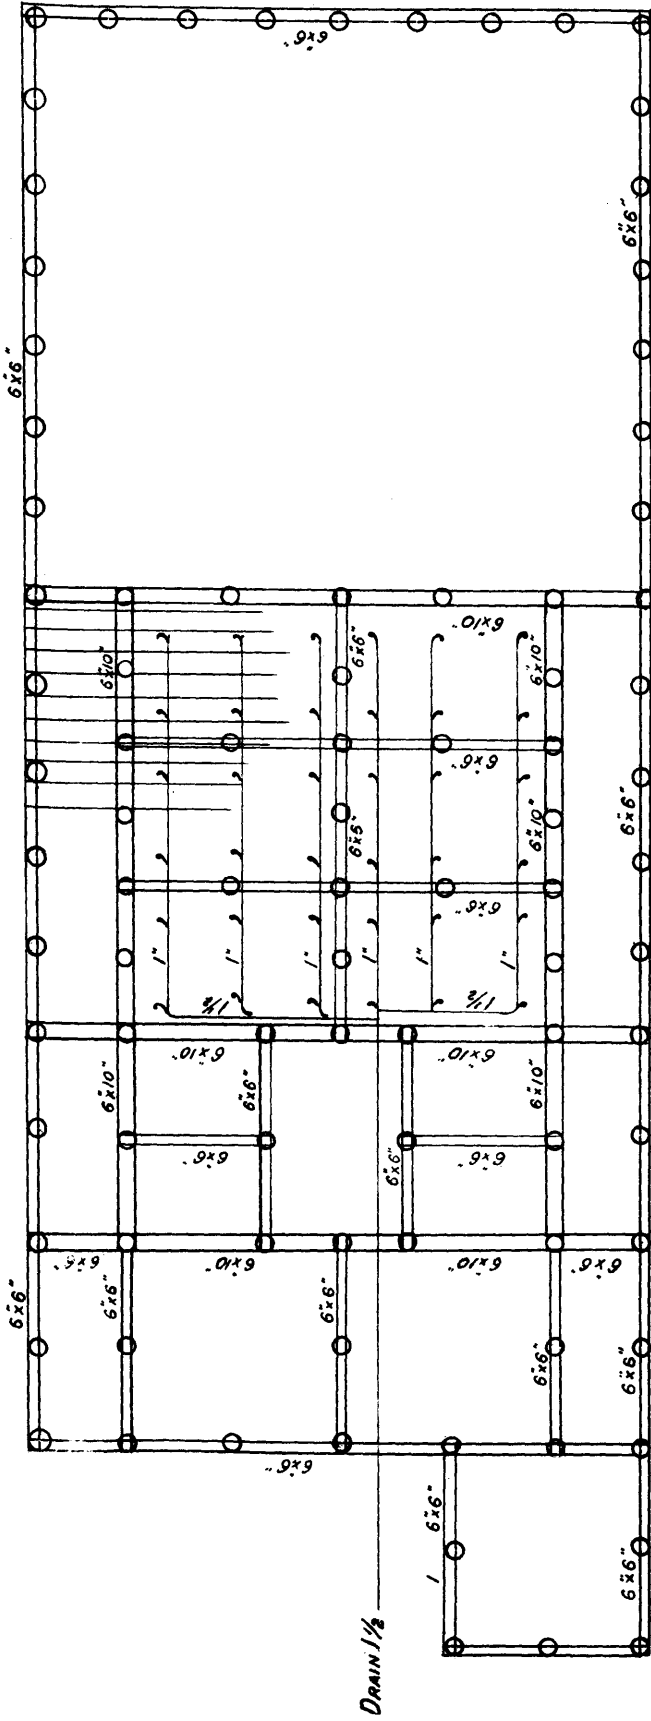

Plan of Foundations.

SCALE: 12 FT TO 1 INCH

Denison & King.
Architects.
TORONTO.