



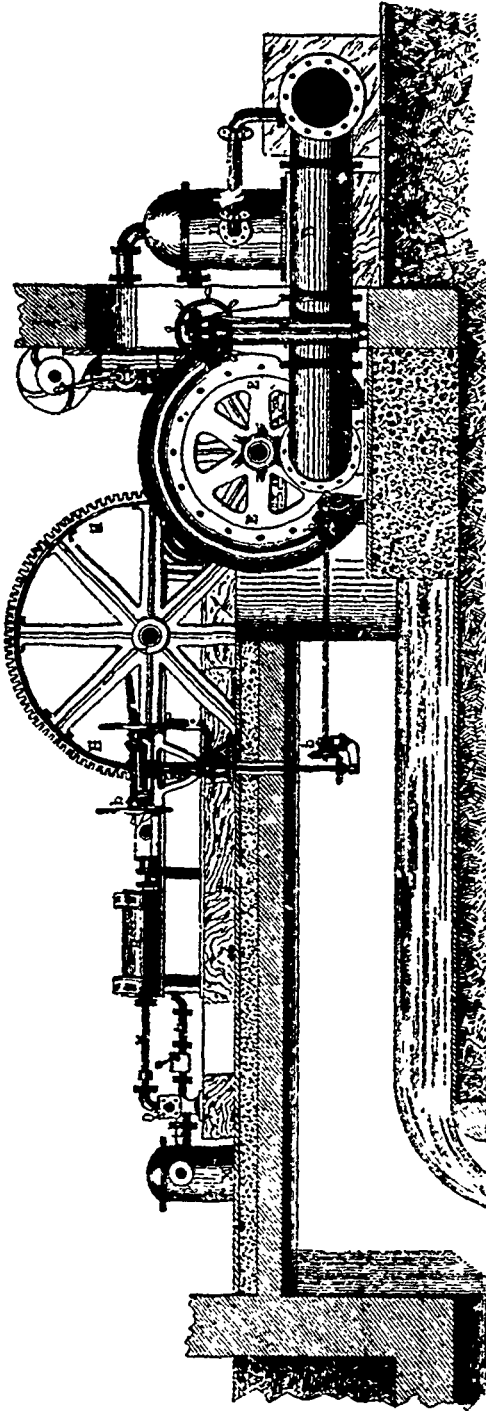

SECTIONAL ELEVATION.

SECTION THROUGH LINE, A.B.C.D.

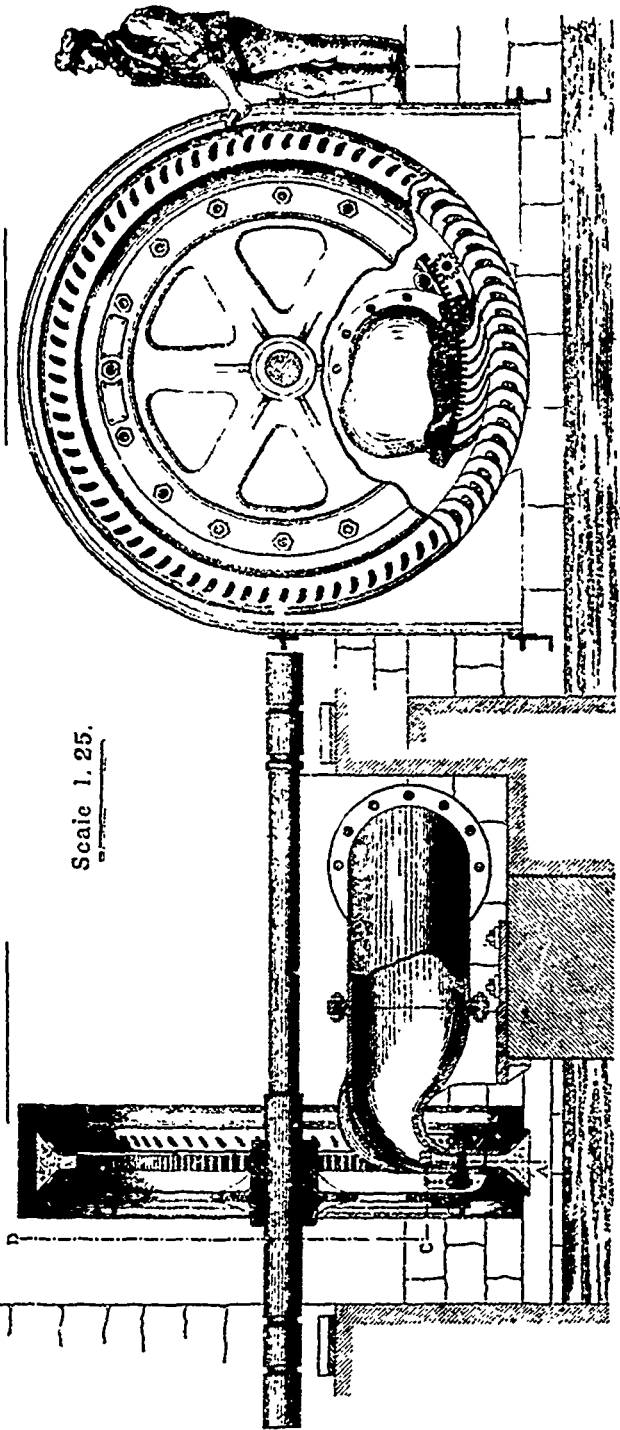

Scale 1. 25.

AIR COMPRESSING MACHINERY, ST. GOTHARD TUNNEL.