


LYTTON AGENCY
— PLAN —
 BOSTON BAR INDIAN RESERVE No 1.
 (Tuckkwiowhum)
 Showing
 RIGHT-OF-WAY OF TRANS-PROVINCIAL HIGHWAY
 FRASER CANYON ROUTE

Scale: 400ft to 1"

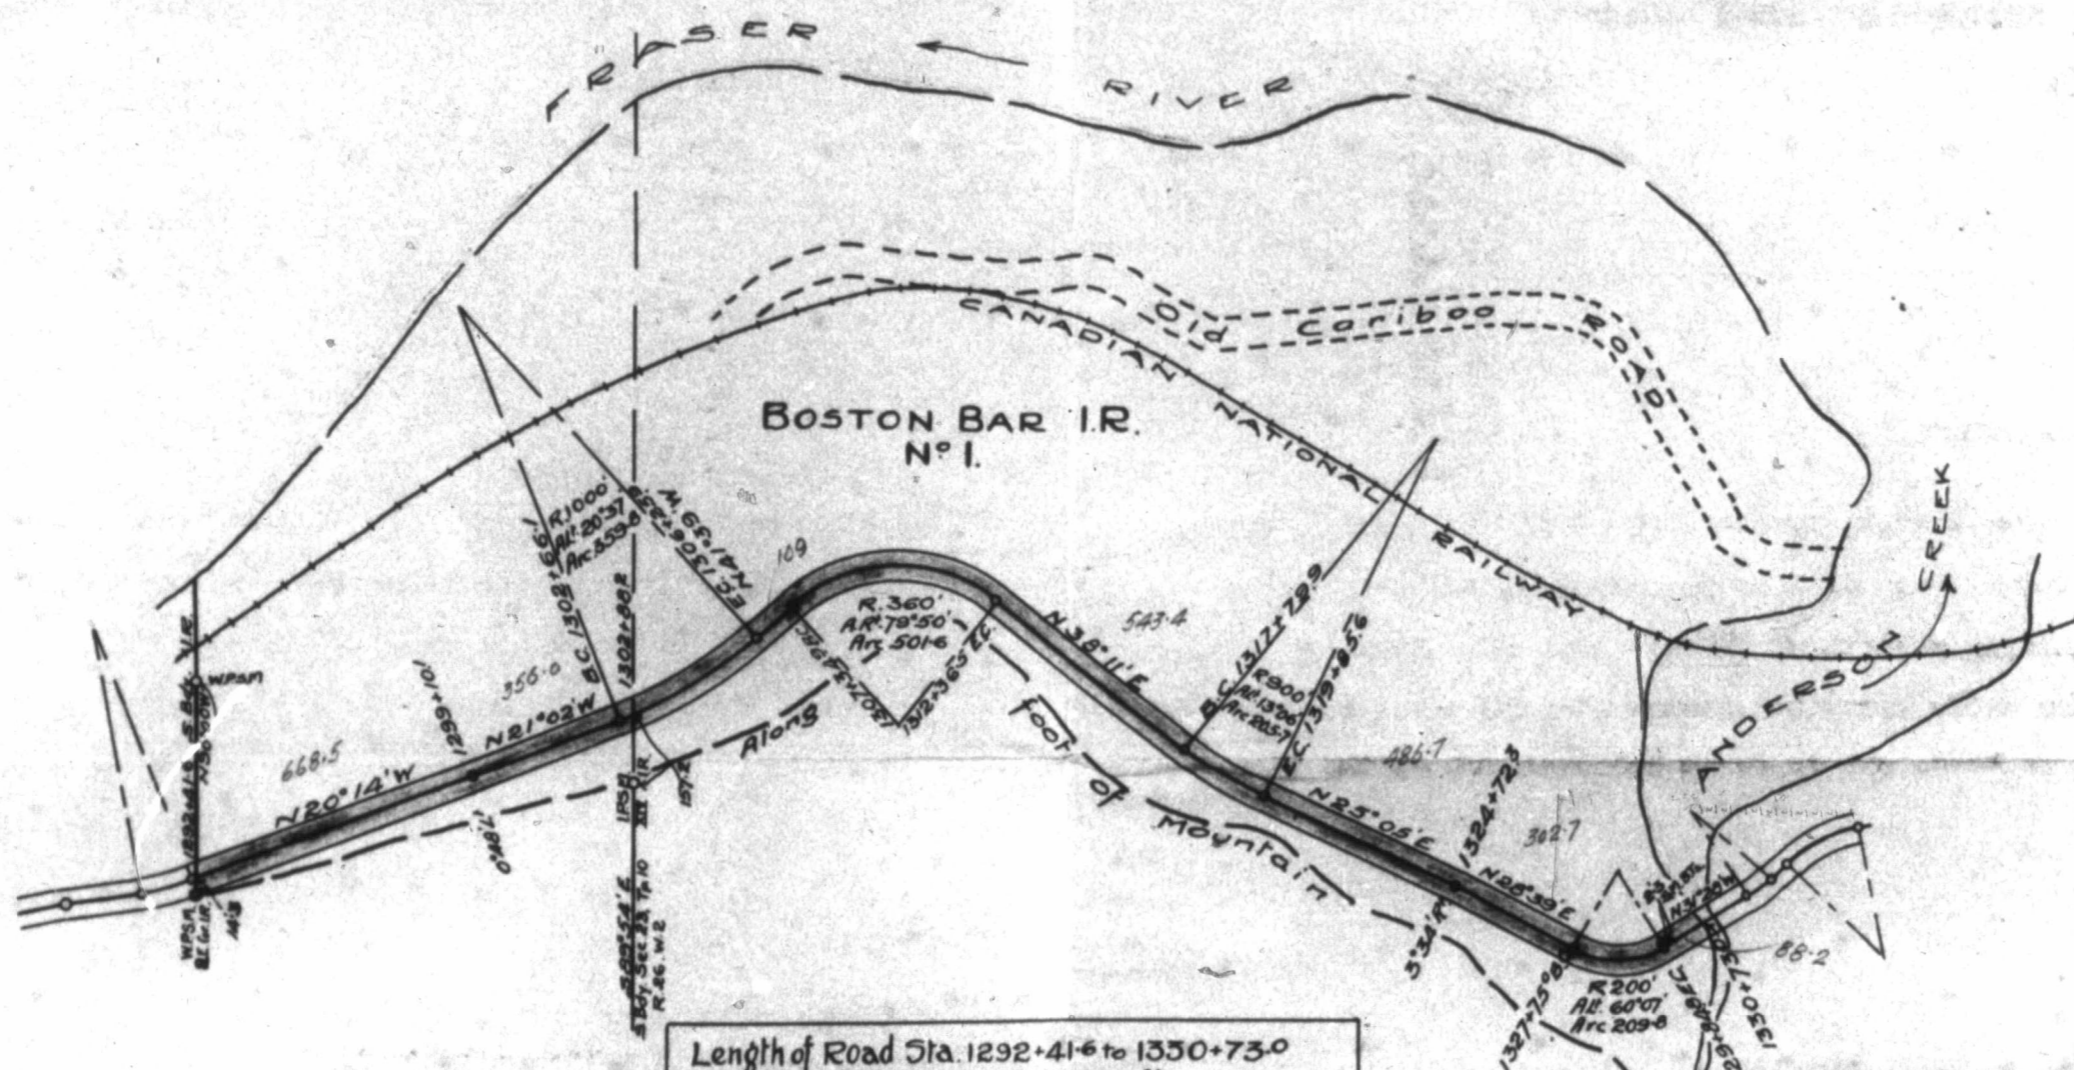

Length of Road Sta. 1292+41.6 to 1350+73.0
 3831.4 ft. Width 66 ft
 Area of Right-of-Way 5.8 Acres as shown in red.

S. P. Kapin

4th JUNE 1925

J. Whitaker
 Locating Engineer
 May 30 '25

DEPT. of INDIAN AFFAIRS
 SURVEY BOARD
 No. Rd. 2238
 Ref. 18th Jan 1928
 File 23165-21
 Date 10th Feb. 1928