


To accompany report on "Effect of Chicago Drainage Canal on levels of Great Lakes and connecting Rivers" by order of

HONORABLE JOHN COSTIGAN,
Minister of Marine and Fisheries,
Canada.

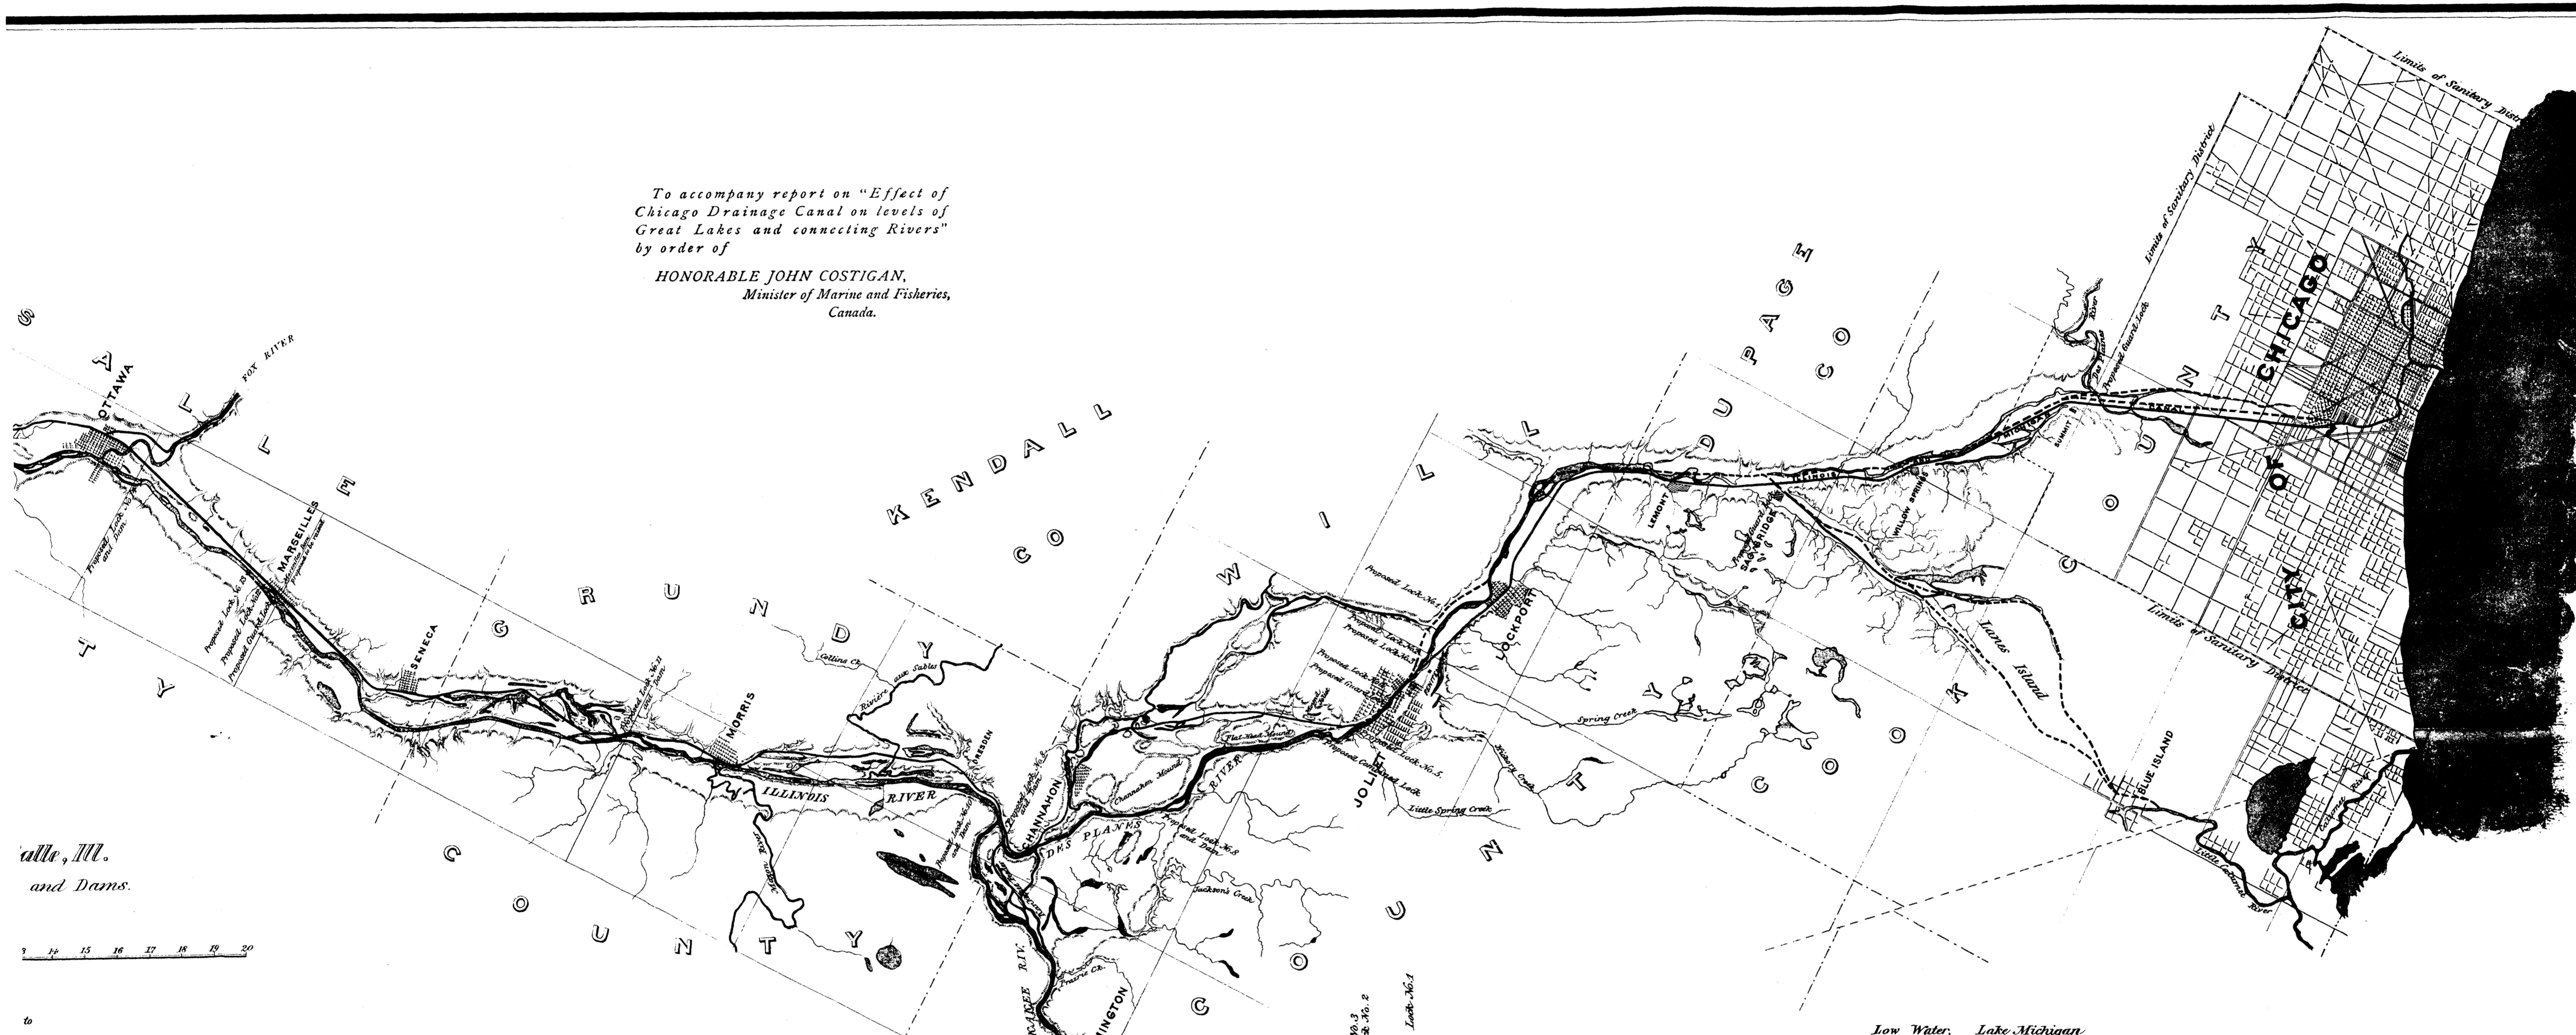

alle, Ill.
and Dams.

1 12 13 14 15 16 17 18 19 20


to

by my report of this date upon the proposed
canal between Lake Michigan and Mississippi River.
W. L. Marshall,
Captain of Engineers.

1890.

PROFILE
SHOWING PROPOSED WATER SURFACES
AT LOW WATER

Scale { Horizontal: 1 Inch = 10000 Ft.
Vertical: 1 Inch = 40 Ft.

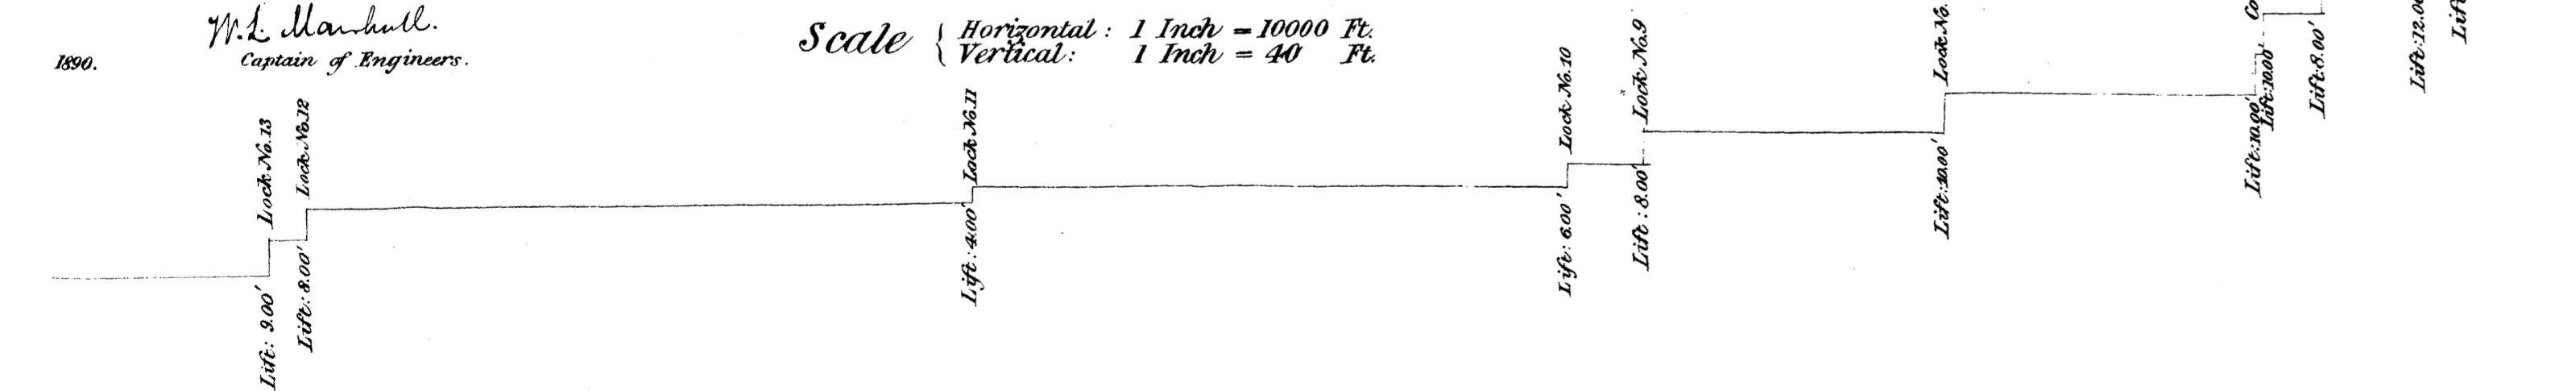

Copied from Plan accompanying Report of Major W. L. Marshall on
the Survey of Canal between Lake Michigan and Mississippi River.

Ottawa, Ont., Canada, April, 1896.

J. L. P. O'HANLEY, C. E.