


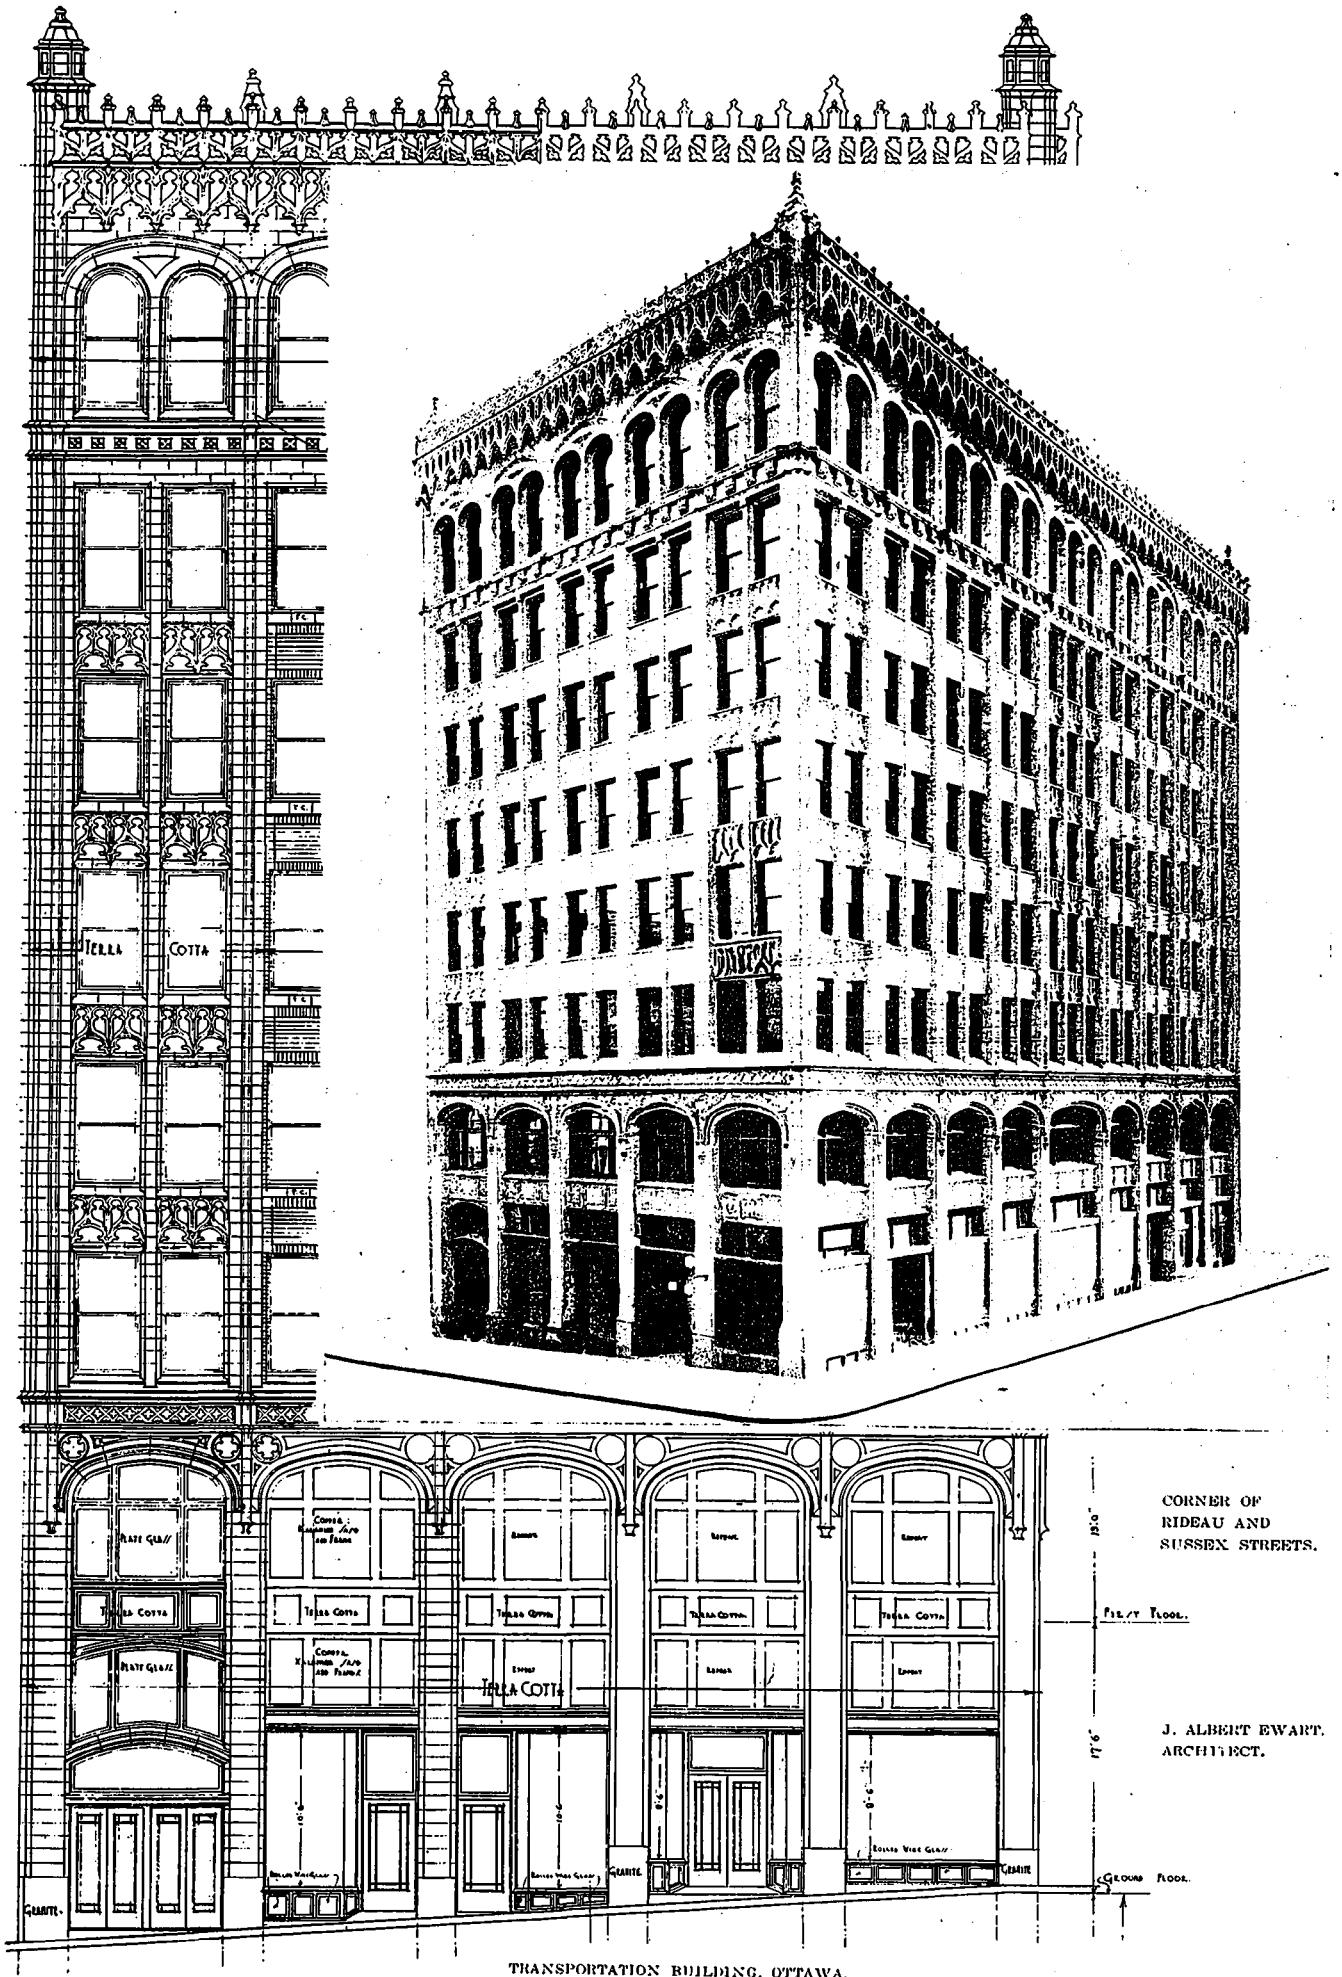

CORNER OF
RIDEAU AND
SUSSEX STREETS.

FIRST FLOOR.

J. ALBERT EWART,
ARCHT.

GROUND FLOOR.

TRANSPORTATION BUILDING, OTTAWA.