

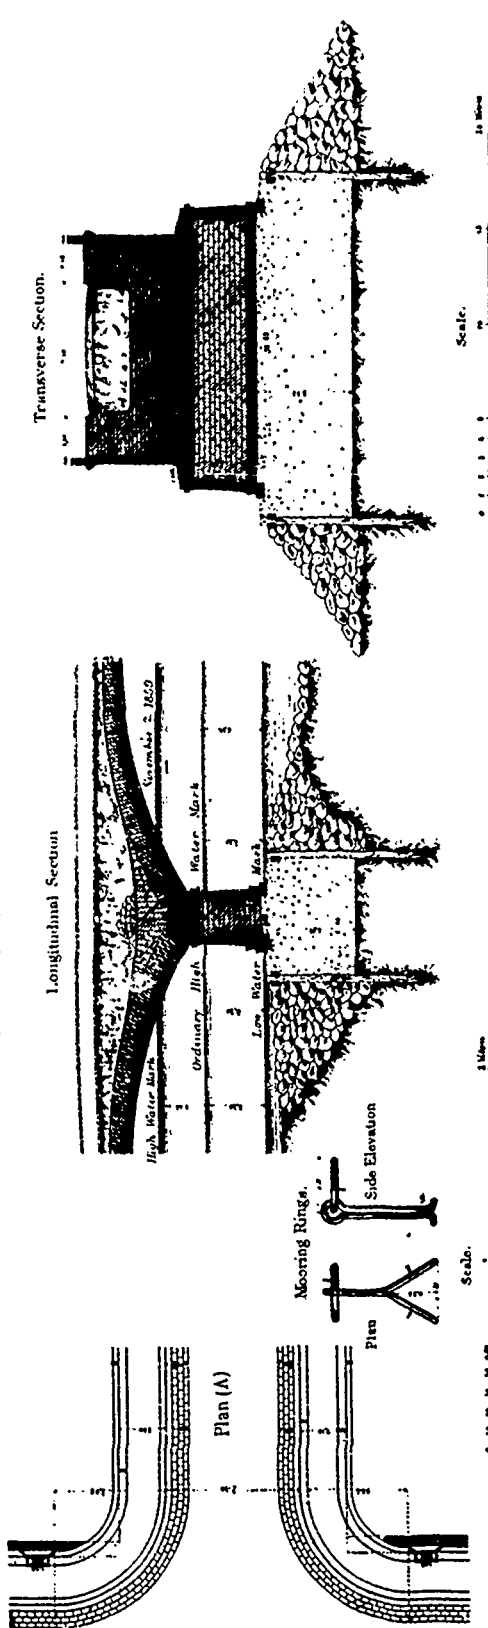


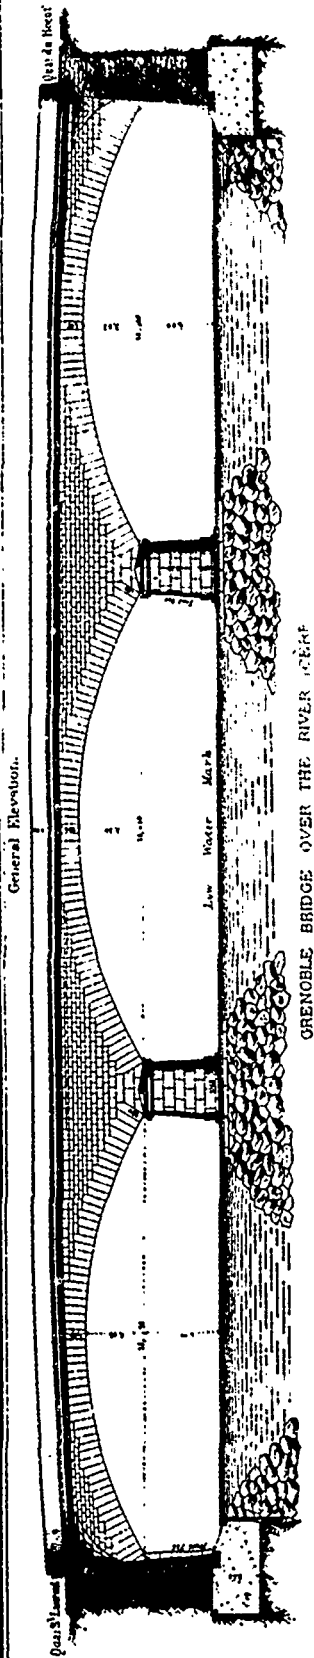

BRIDGE OF THE PLESSIS-LES-TOURS, OVER THE LOIRE

Fig. 1. Elevation of the Abutment, one Arch and Pier showing small relieving Arch.

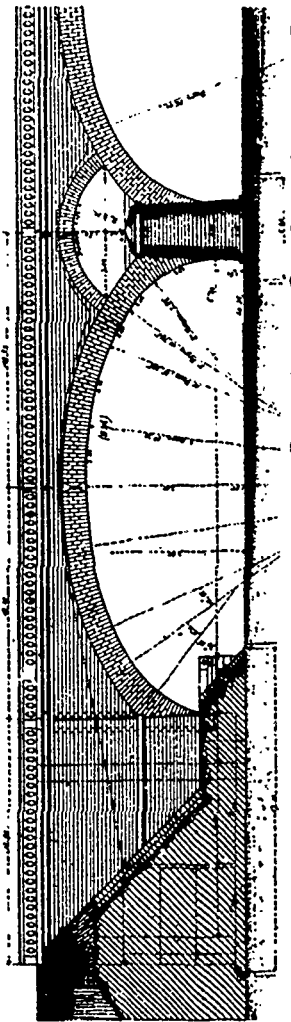

DESIGN AND CONSTRUCTION OF BRIDGES.

Fig. 3 Section through axis of Pier.

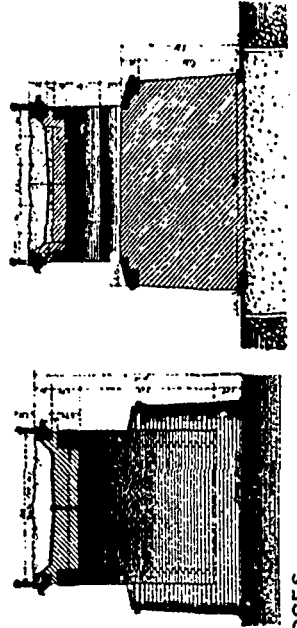


Fig. 2. Section on through axis of Arch.